



BASEMENT





GROUND FLOOR

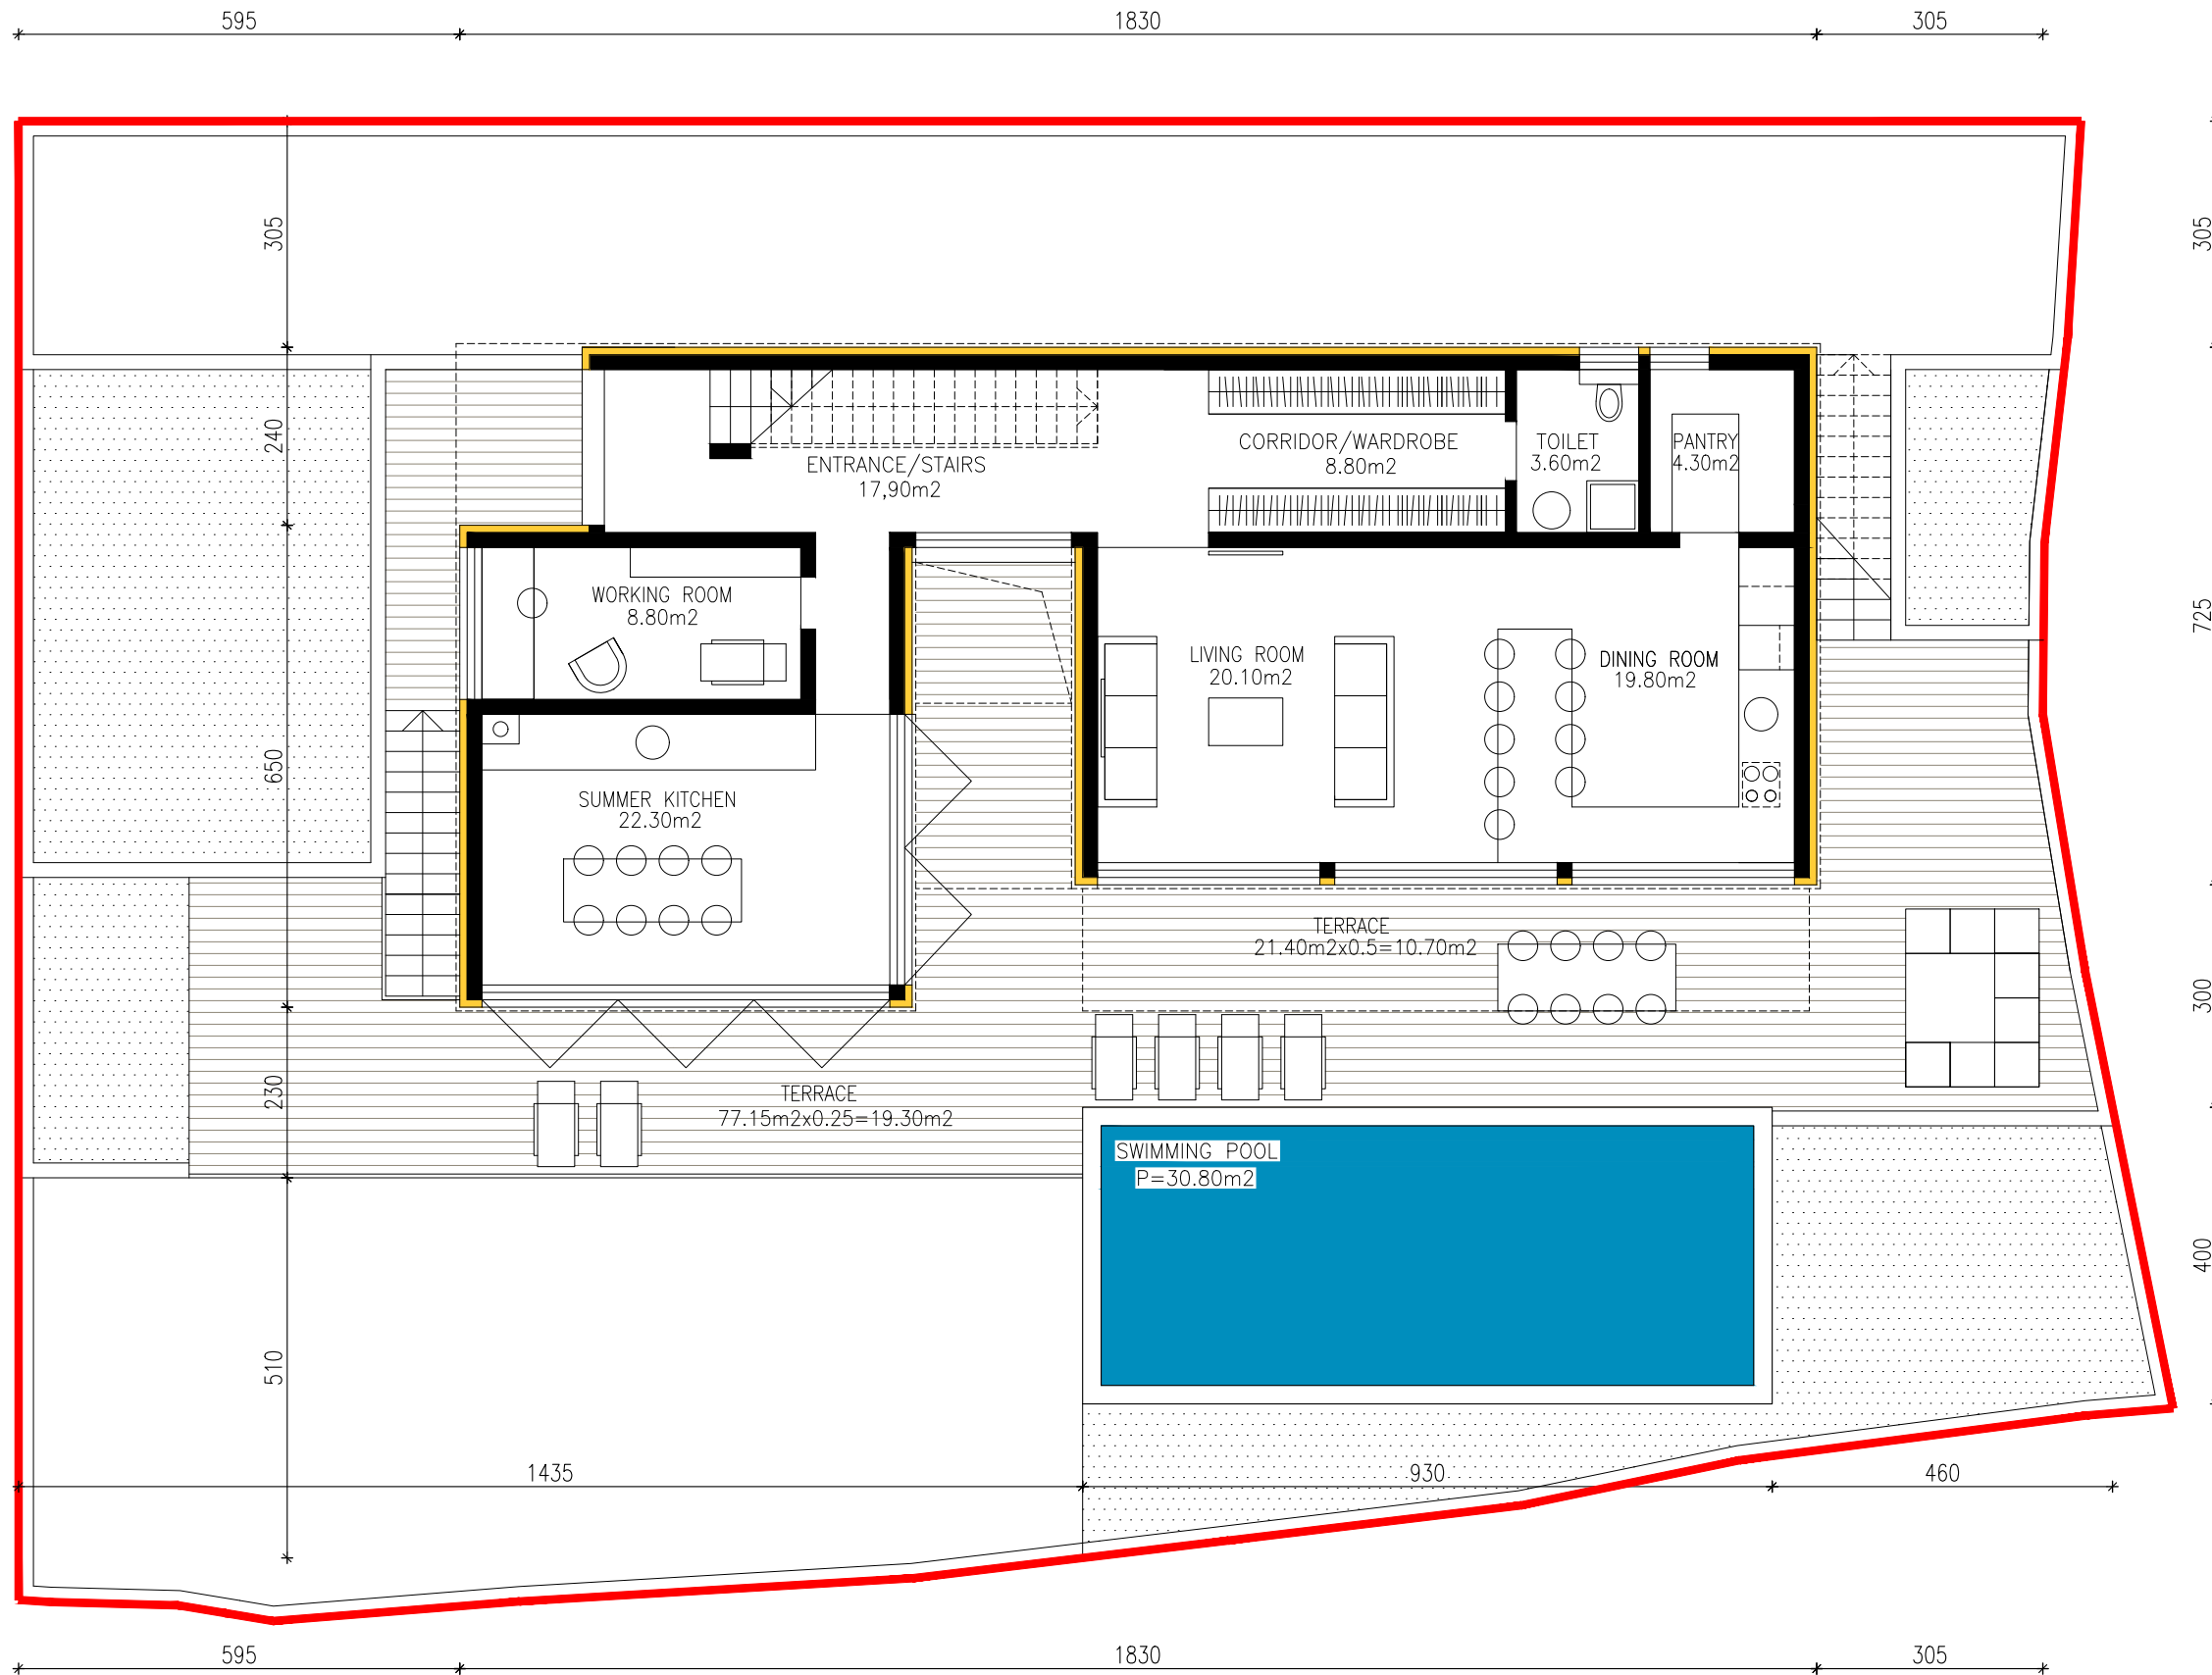

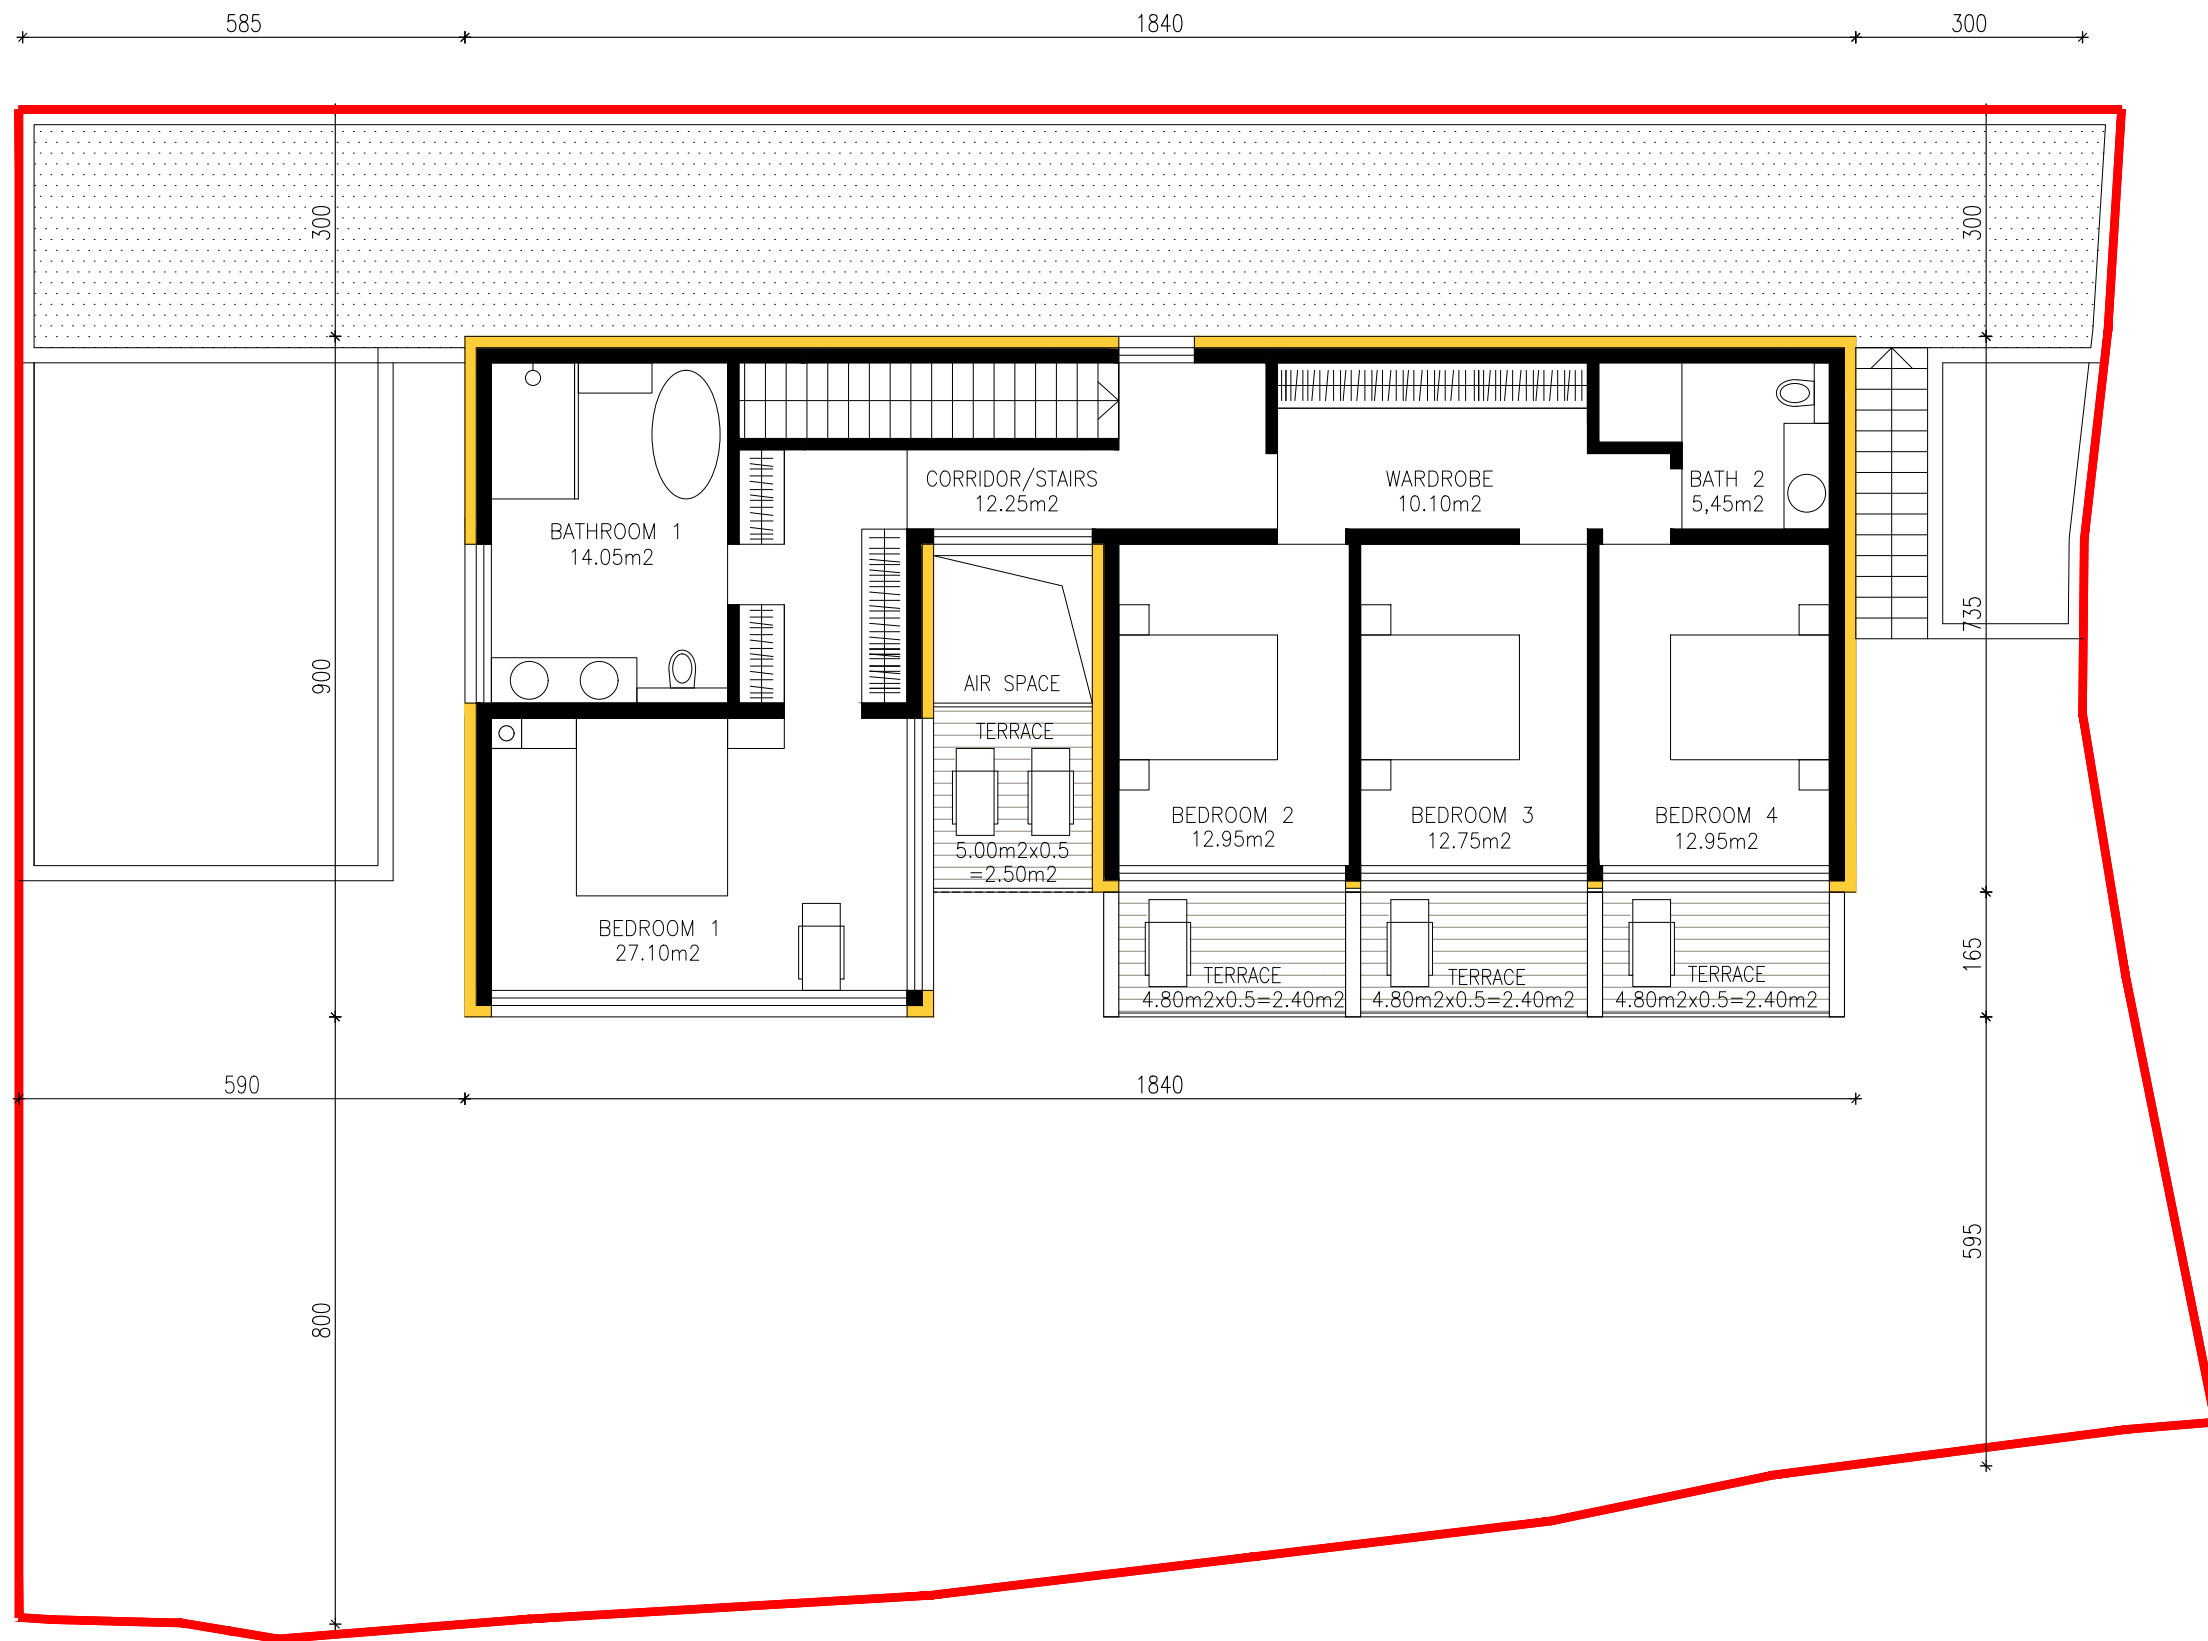

1st FLOOR 1:100

