



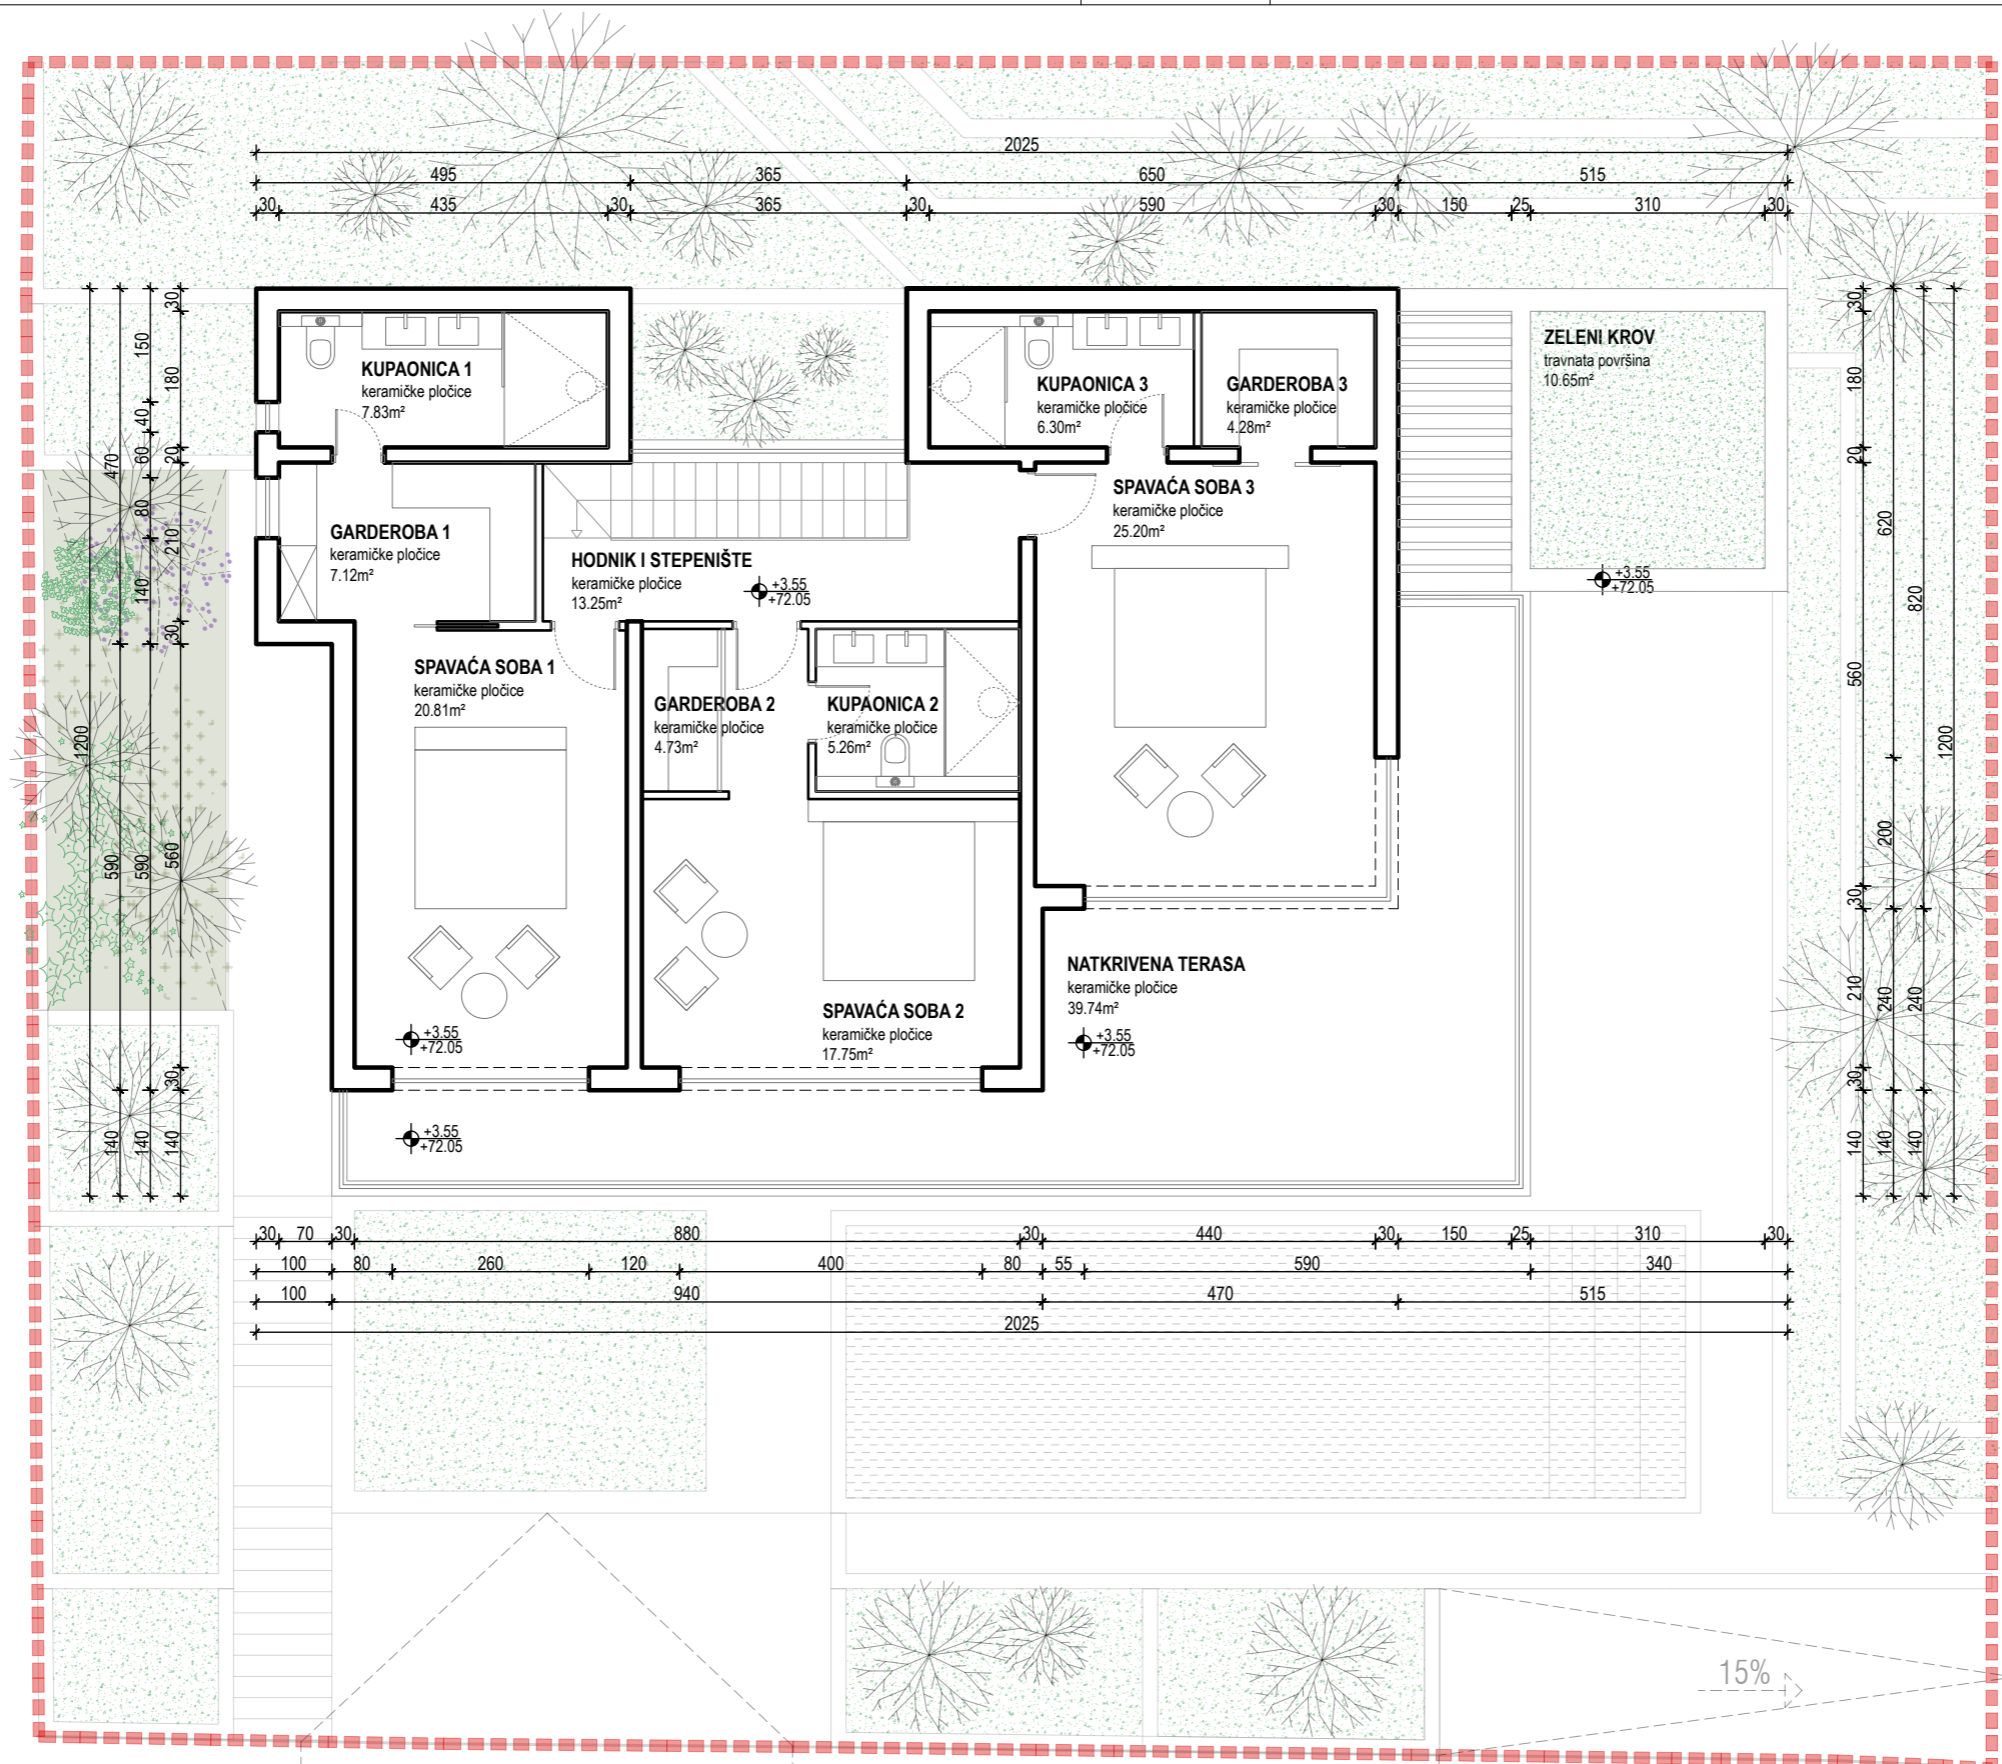
H projekt d.o.o.
 projektiranje i prostorno planiranje
 Hrvatske mornarice 1i, 21000 Split
 tel 021 785 787 mob 091 571 3471
 e-mail: hprojekthelena@gmail.com

±0.00 = 68.50 m.n.v.
TLOCRT PODRUMA

GRAĐEVINA	STAMBENA GRAĐEVINA S POMOĆNIM OBJEKTOM I BAZENOM - MK2	GLAVNI PROJEKTANT	Helena Čerina, dipl. ing. arh.		
LOKACIJA	na dijelu k.č.z. 897/1, k.o. Seget Donji (noviformirana k.č.z. 897/6 k.o. Seget Donji)				
INVESTITOR	MARIENKÄFER d.o.o., Zoranićeva 61a, 21210 Solin (OIB 18843630003)				
FAZA PROJEKTA	OPIS I PRIKAZ GRAĐEVINE	Z.O.P.	T.D.	11/20	
VRSTA PROJEKTA	ARHITEKTONSKI PROJEKT	DATUM IZRADE	09. 2023.	MJ 1:100	LIST: 02

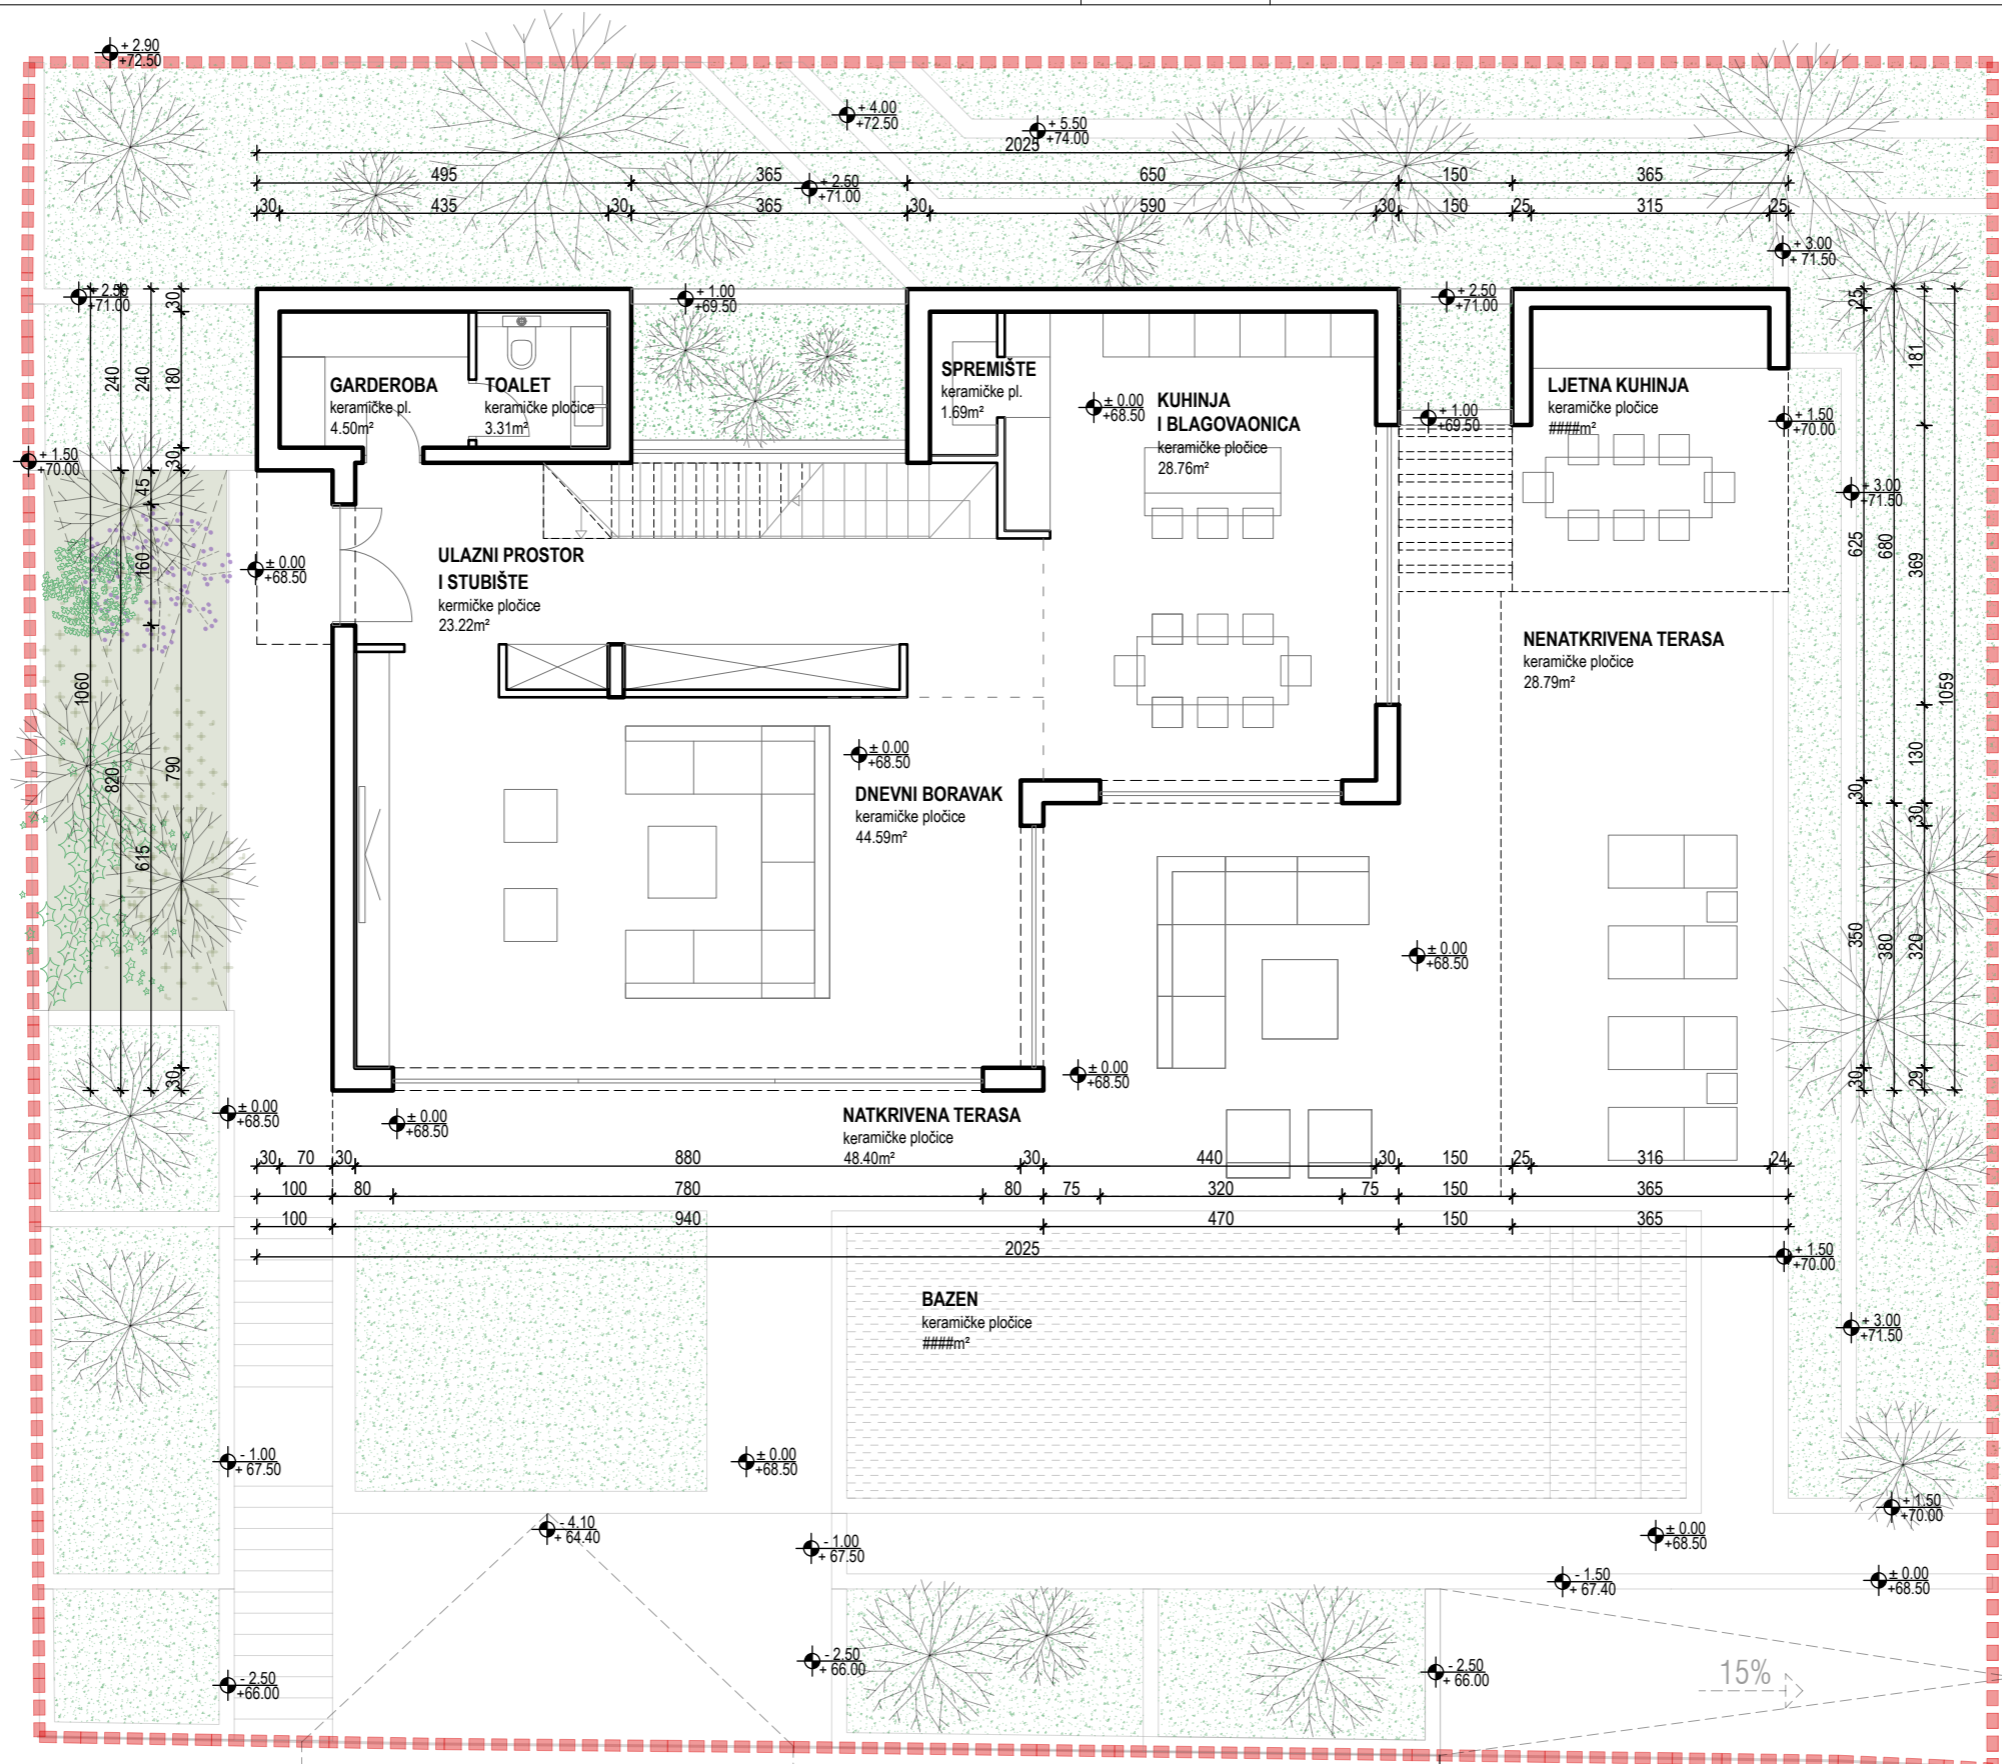


 H projekt d.o.o. projektiranje i prostorno planiranje Hrvatske mornarice 1i, 21000 Split tel 021 785 787 mob 091 571 3471 e-mail: hprojekthelena@gmail.com		±0.00 = 68.50 m.n.v.		
		TLOCRT PRIZEMLJA		
GRAĐEVINA	STAMBENA GRAĐEVINA S POMOĆNIM OBJEKTOM I BAZENOM - MK2	GLAVNI PROJEKTANT	Helena Čerina, dipl. ing. arh.	
LOKACIJA	na dijelu k.č.z. 897/1, k.o. Seget Donji (noviformirana k.č.z. 897/6 k.o. Seget Donji)			
INVESTITOR	MARIENKÄFER d.o.o., Zoranićeva 61a, 21210 Solin (OIB 18843630003)			
FAZA PROJEKTA	OPIS I PRIKAZ GRAĐEVINE	Z.O.P.	T.D.	11/20
VRSTA PROJEKTA	ARHITEKTONSKI PROJEKT	DATUM IZRADE	09. 2023.	MJ 1:100 LIST: 03



H projekt d.o.o.
 projektiranje i prostorno planiranje
 Hrvatske mornarice 1i, 21000 Split
 tel 021 785 787 mob 091 571 3471
 e-mail: hprojekthelena@gmail.com

±0.00 = 68.50 m.n.v.
TLOCRT 1.KATA

GRAĐEVINA	STAMBENA GRAĐEVINA S POMOĆNIM OBJEKTOM I BAZENOM - MK2	GLAVNI PROJEKTANT	Helena Čerina, dipl. ing. arh.		
LOKACIJA	na dijelu k.č.z. 897/1, k.o. Seget Donji (noviformirana k.č.z. 897/6 k.o. Seget Donji)				
INVESTITOR	MARIENKÄFER d.o.o., Zoranićeva 61a, 21210 Solin (OIB 18843630003)				
FAZA PROJEKTA	OPIS I PRIKAZ GRAĐEVINE	Z.O.P.	T.D.	11/20	
VRSTA PROJEKTA	ARHITEKTONSKI PROJEKT	DATUM IZRADE	09. 2023.	MJ 1:100	LIST: 04

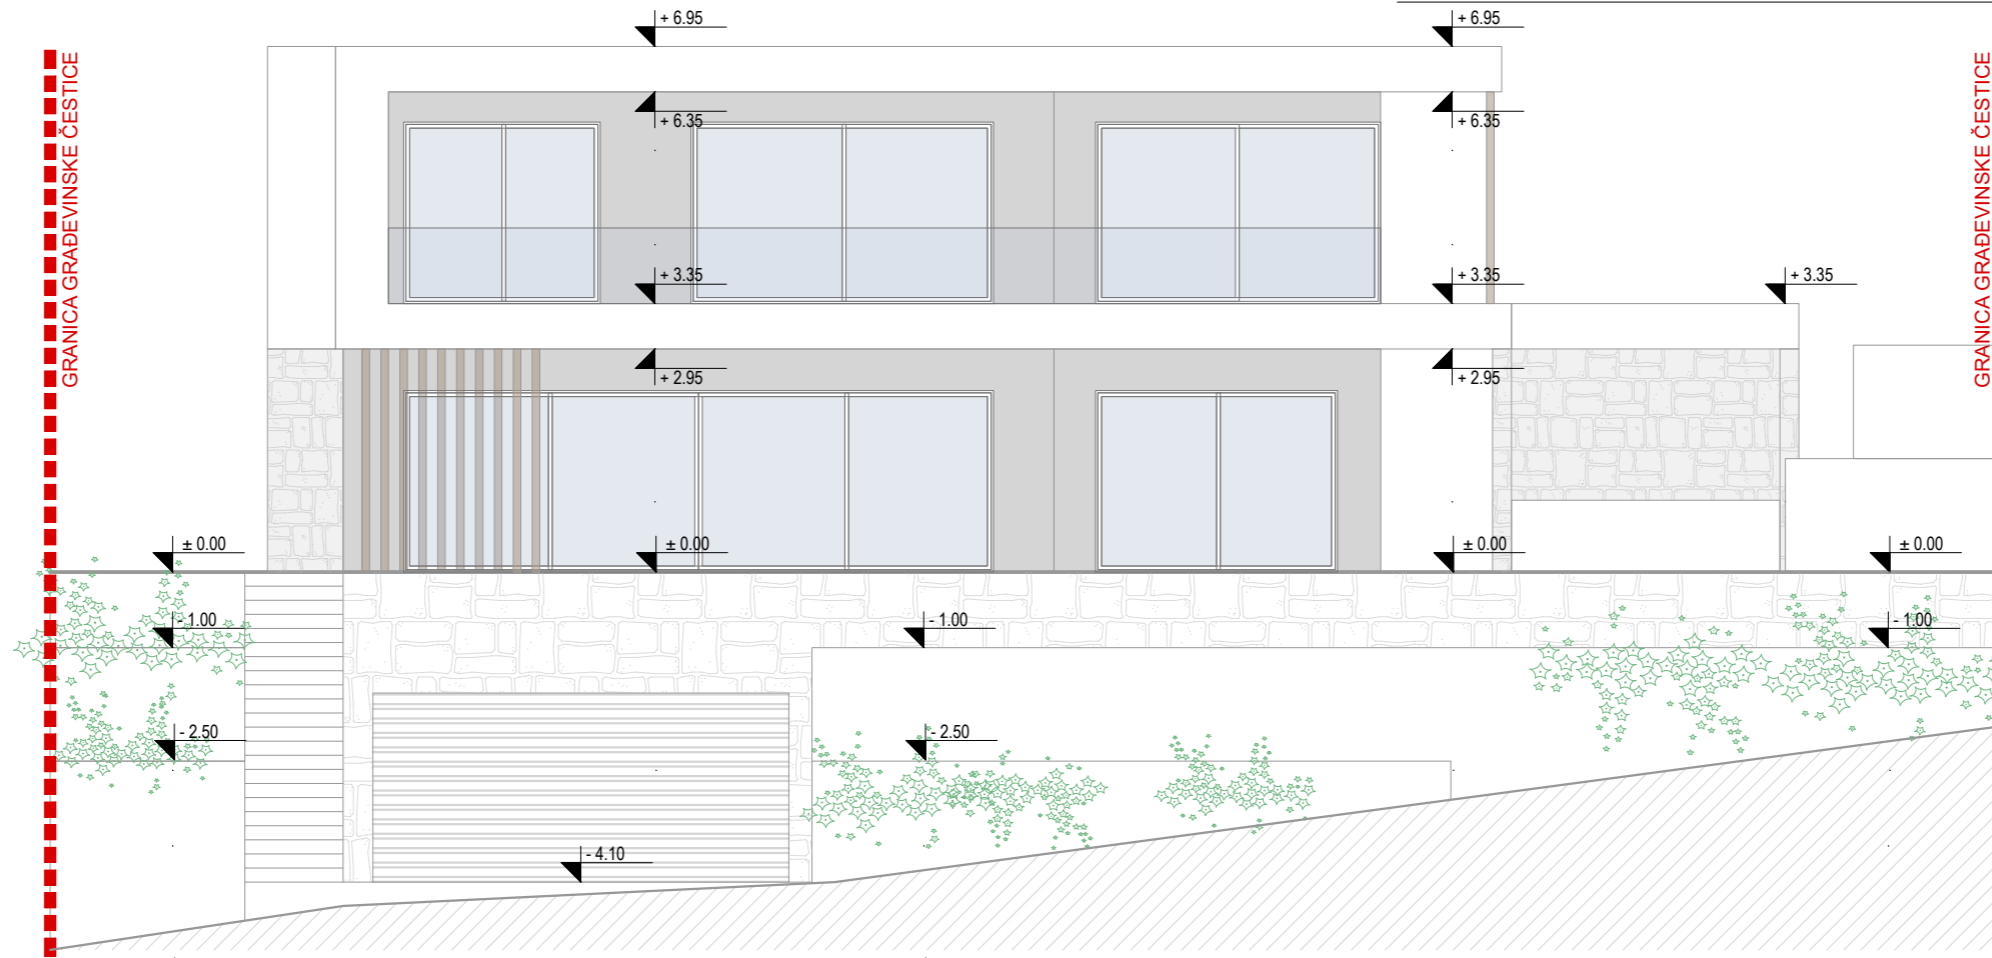

±0.00 = 68.50 m.n.v.

TLOCRT PRIZEMLJA




H projekt d.o.o.
projektiranje i prostorno planiranje
Hrvatske mornarice 1i, 21000 Split
tel 021 785 787 mob 091 571 3471
e-mail: hprojekthelena@gmail.com

GRAĐEVINA	STAMBENA GRAĐEVINA S POMOĆNIM OBJEKTOM I BAZENOM - MK2	GLAVNI PROJEKTANT	Helena Čerina, dipl. ing. arh.		
LOKACIJA	na dijelu k.č.z. 897/1, k.o. Seget Donji (noviformirana k.č.z. 897/6 k.o. Seget Donji)				
INVESTITOR	MARIENKÄFER d.o.o., Zoranićeva 61a, 21210 Solin (OIB 18843630003)				
FAZA PROJEKTA	OPIS I PRIKAZ GRAĐEVINE	Z.O.P.	T.D.	11/20	
VRSTA PROJEKTA	ARHITEKTONSKI PROJEKT	DATUM IZRADE	09. 2023.	MJ 1:100	LIST: 07


M 1:100

ZAPADNO PROČELJE

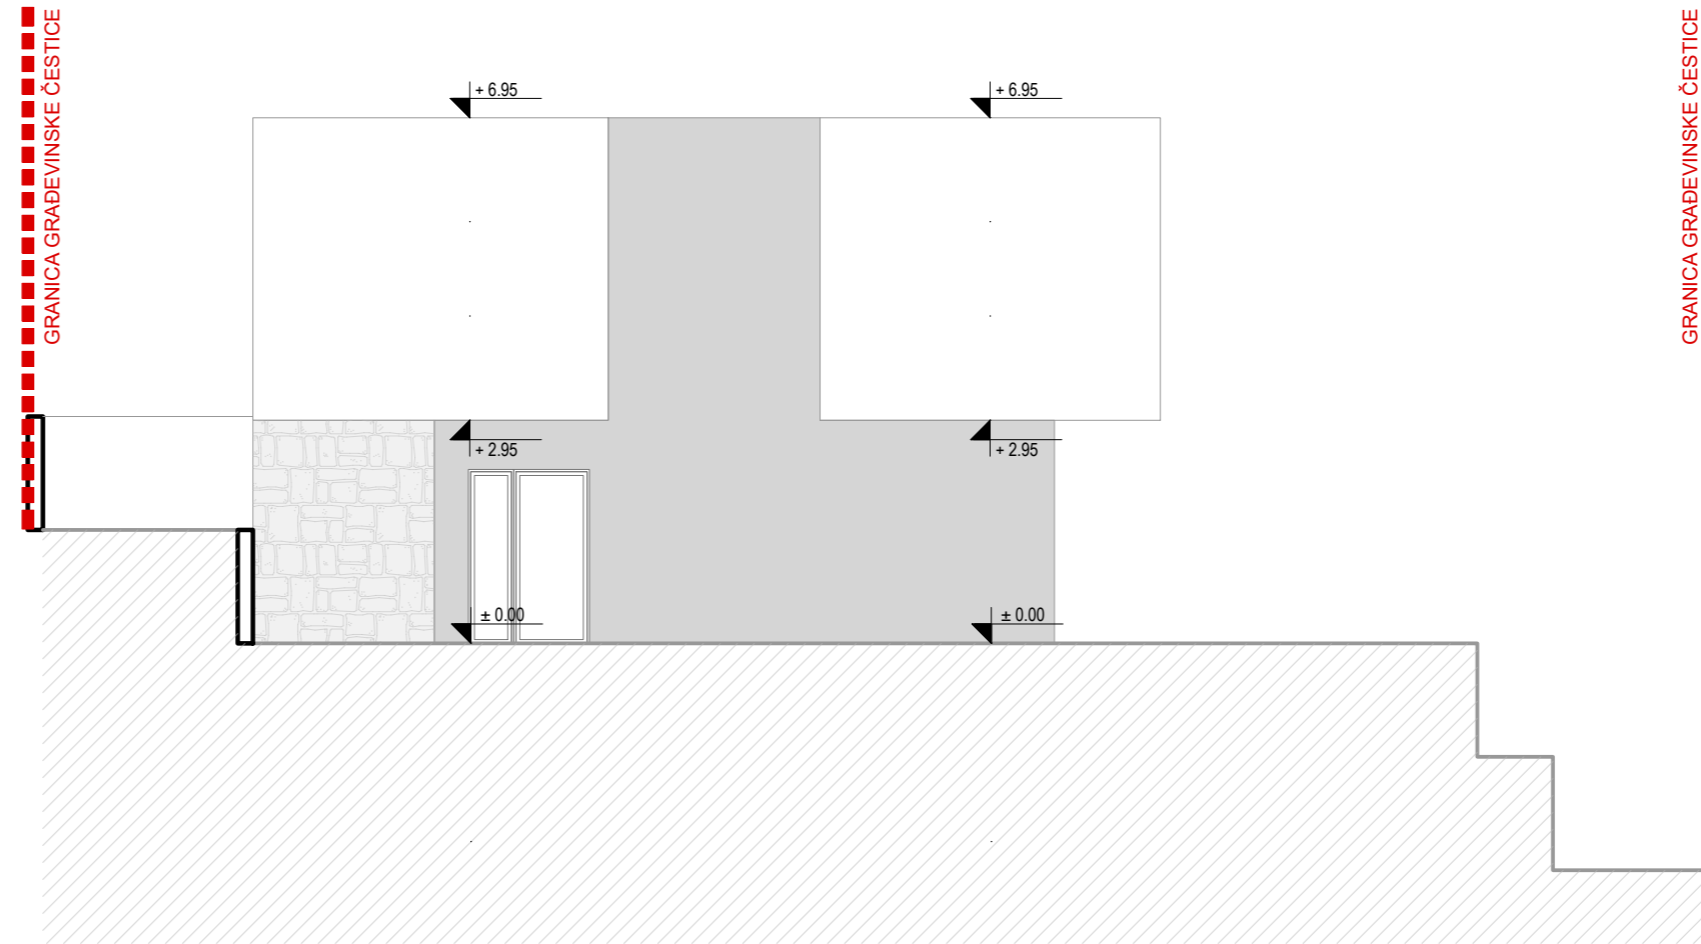

M 1:100

ISTOČNO PROČELJE

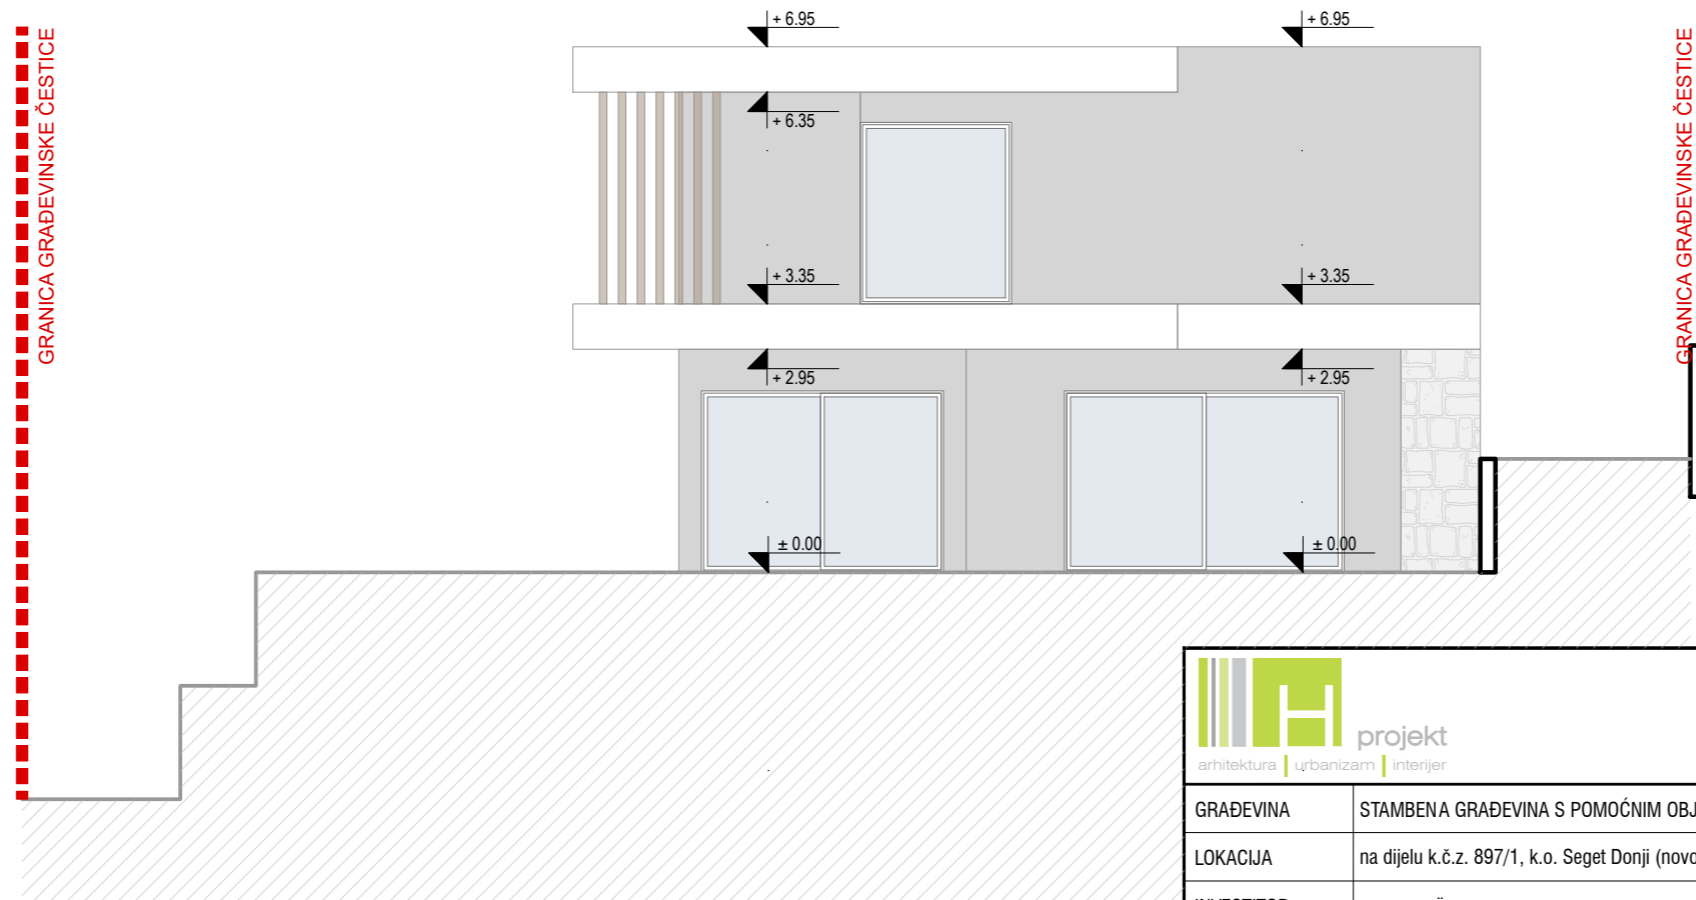

H projekt d.o.o.
projektiranje i prostorno planiranje
Hrvatske mornarice 1i, 21000 Split
tel 021 785 787 mob 091 571 3471
e-mail: hprojekthelena@gmail.com

± 0.00 = 68.50 m.n.v.

TLOCRT PRIZEMLJA

GRAĐEVINA	STAMBENA GRAĐEVINA S POMOĆNIM OBJEKTOM I BAZENOM - MK2	GLAVNI PROJEKTANT	Helena Čerina, dipl. ing. arh.		
LOKACIJA	na dijelu k.č.z. 897/1, k.o. Seget Donji (noviformirana k.č.z. 897/6 k.o. Seget Donji)				
INVESTITOR	MARIENKÄFER d.o.o., Zoranićeva 61a, 21210 Solin (OIB 18843630003)				
FAZA PROJEKTA	OPIS I PRIKAZ GRAĐEVINE	Z.O.P.	T.D.	11/20	
VRSTA PROJEKTA	ARHITEKTONSKI PROJEKT	DATUM IZRADE	09. 2023.	MJ 1:100	LIST: 08