



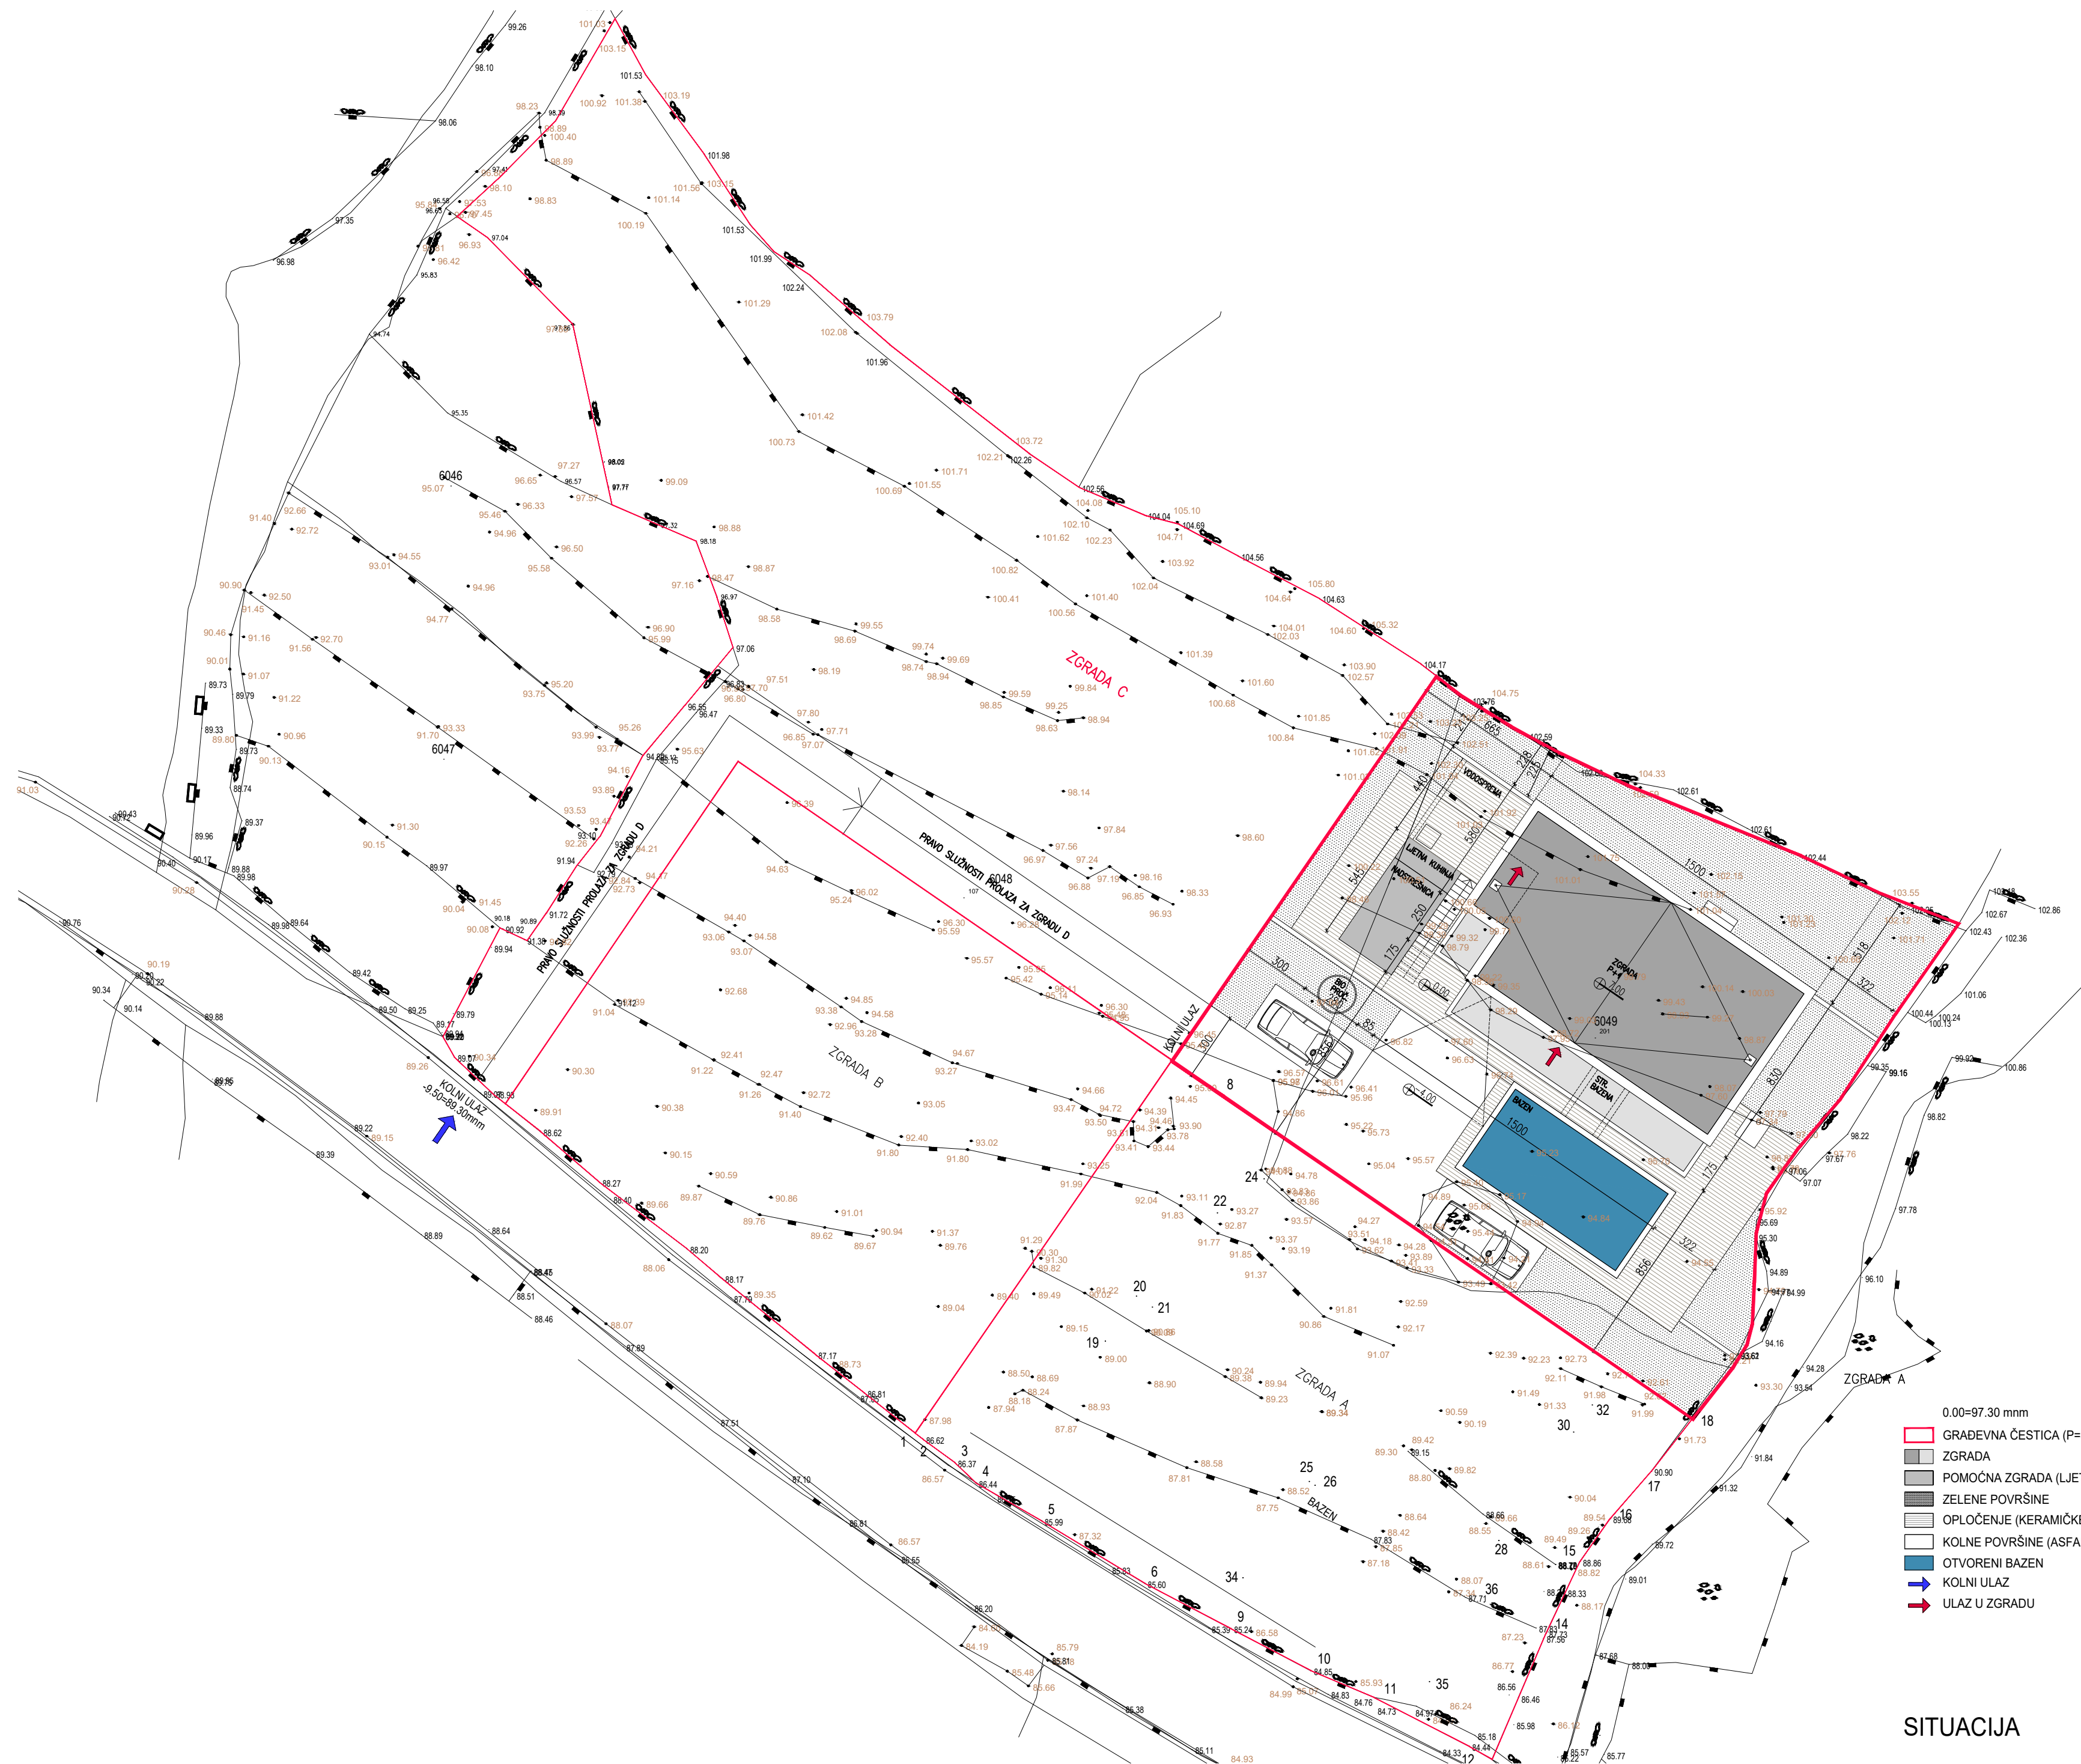


- 0.00=97.30 mm
- GRAĐEVNA ČESTICA (P=574m²)
 - ZGRADA
 - POMOĆNA ZGRADA (LJETNA KUHINJA I NADSTREŠNICA)
 - ZELENE POVRŠINE
 - OPOLOČENJE (KERAMIČKE PLOČICE)
 - KOLNE POVRŠINE (ASFALT, BETONSKI OPOLOČNICI)
 - OTVORENI BAZEN
 - KOLNI ULAZ
 - ULAZ U ZGRADU

SITUACIJA

S
M. 1:200

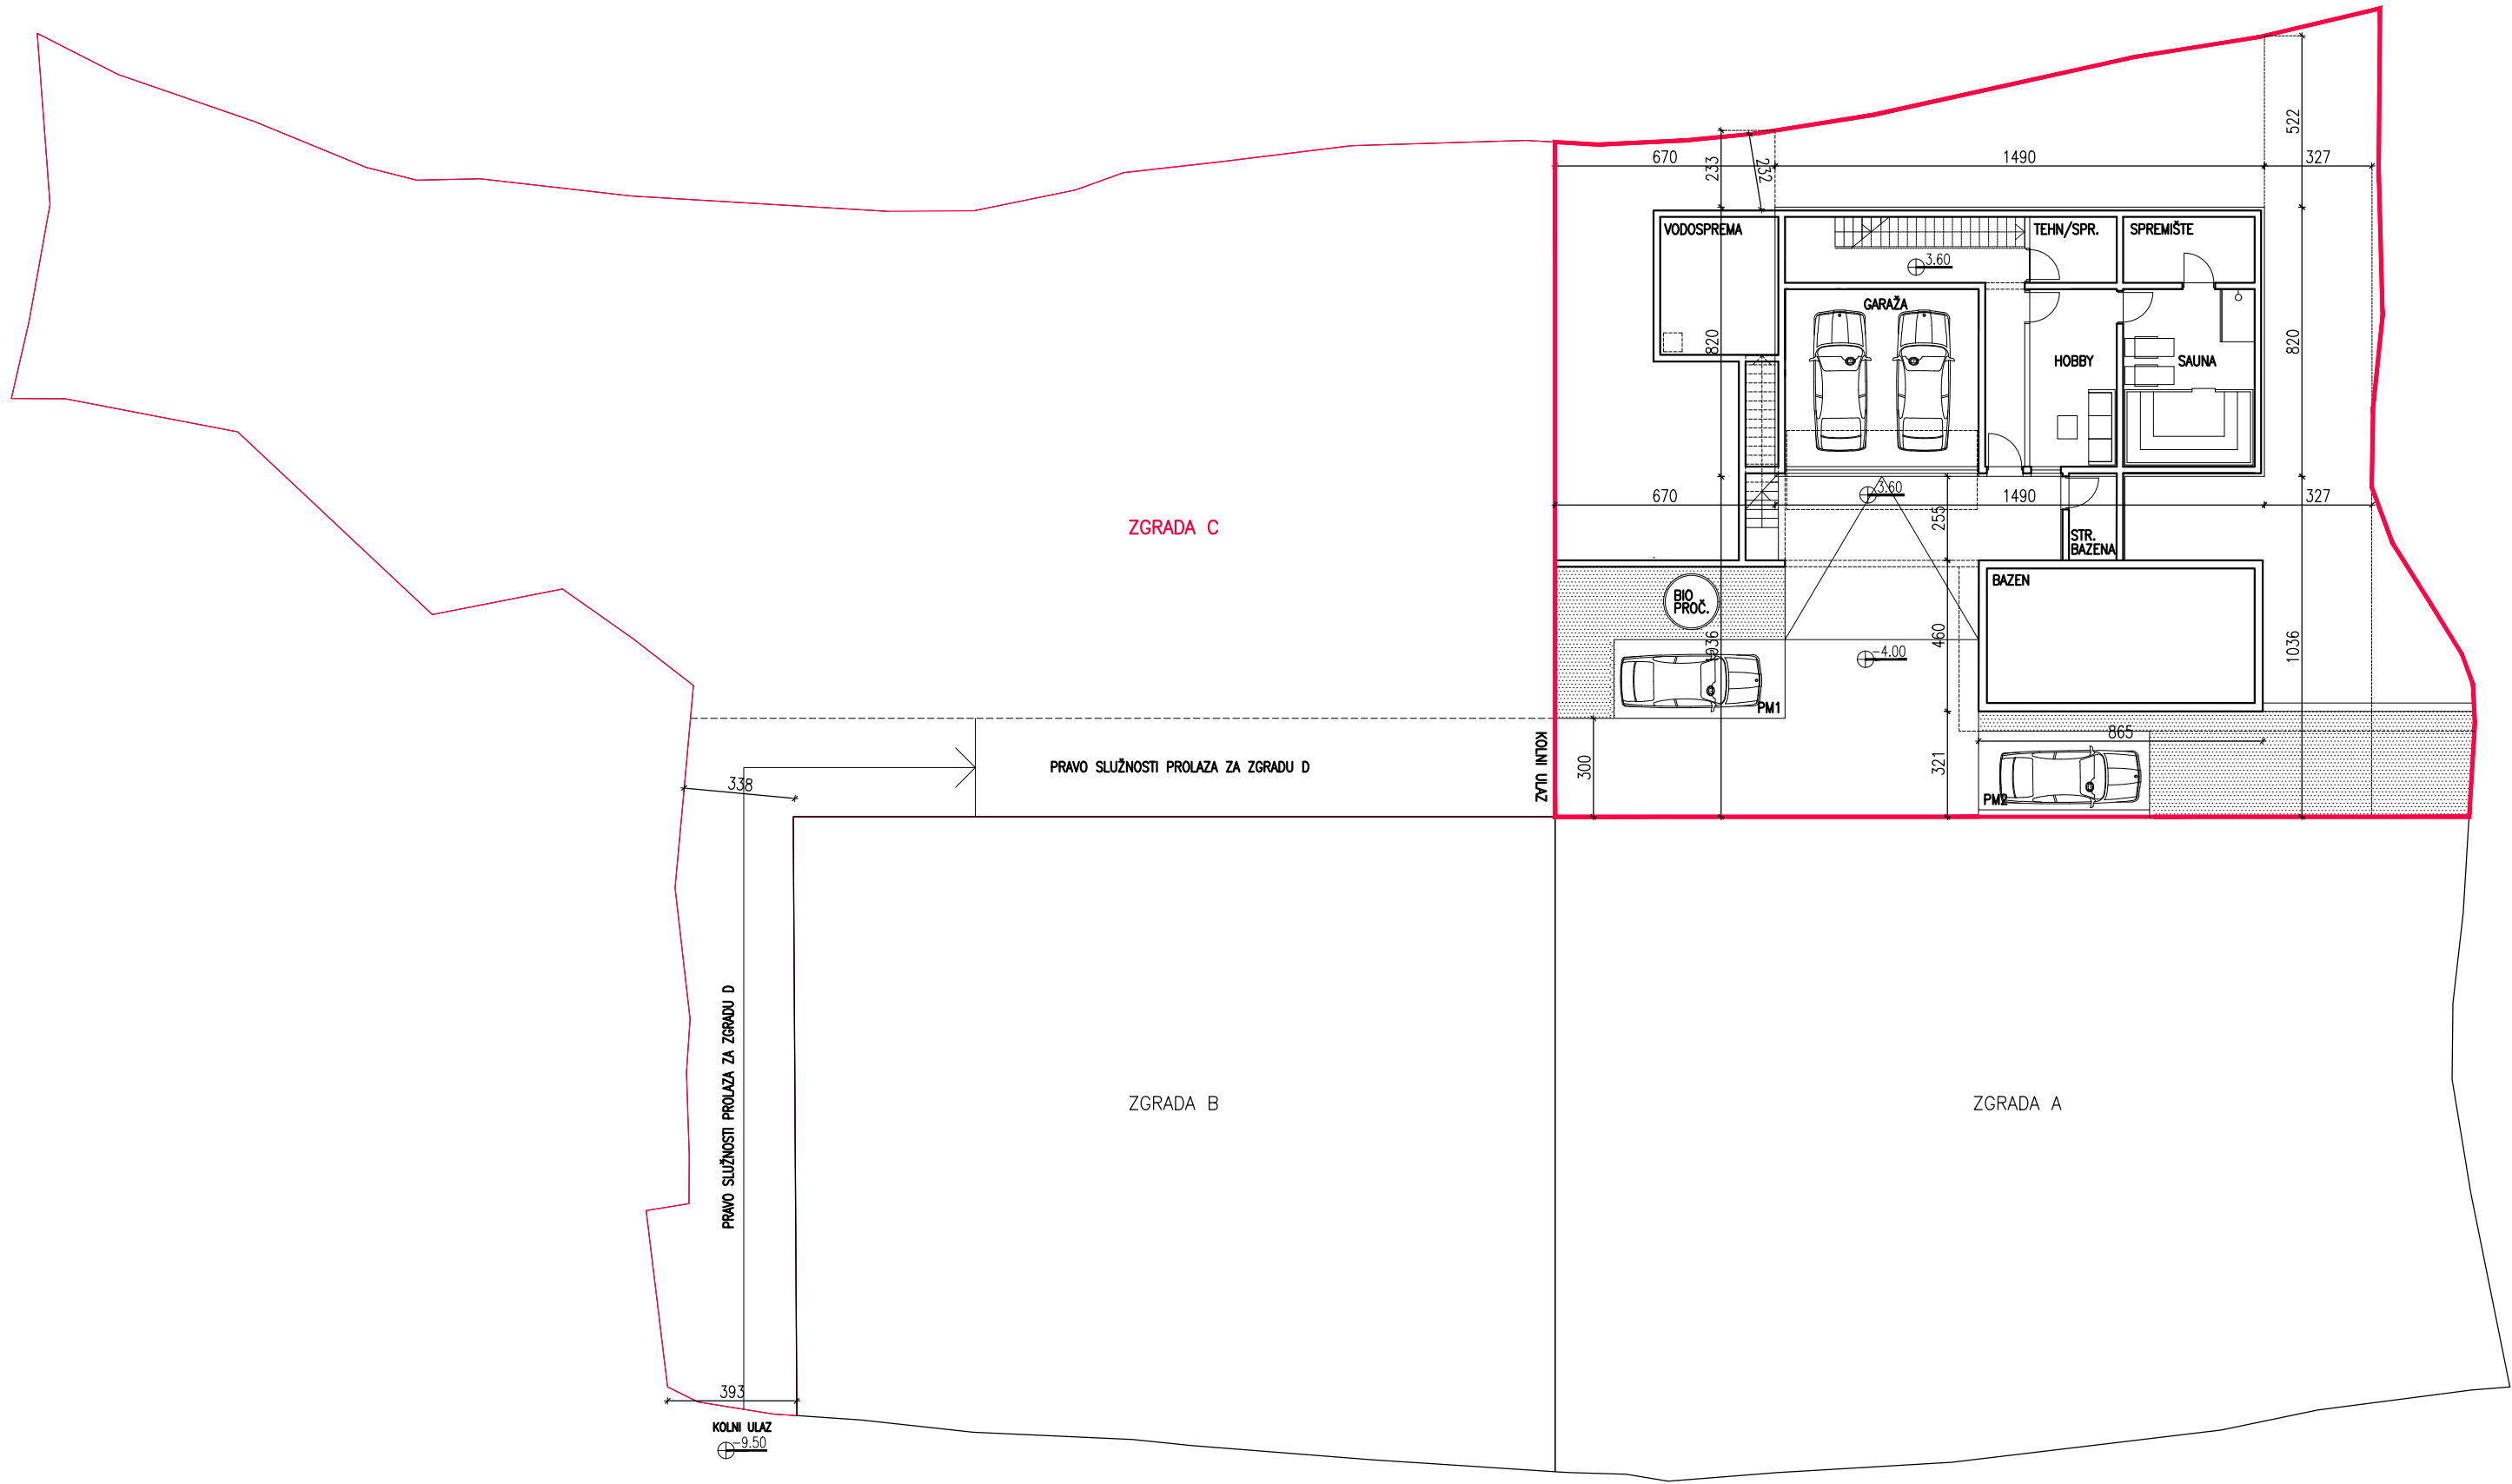

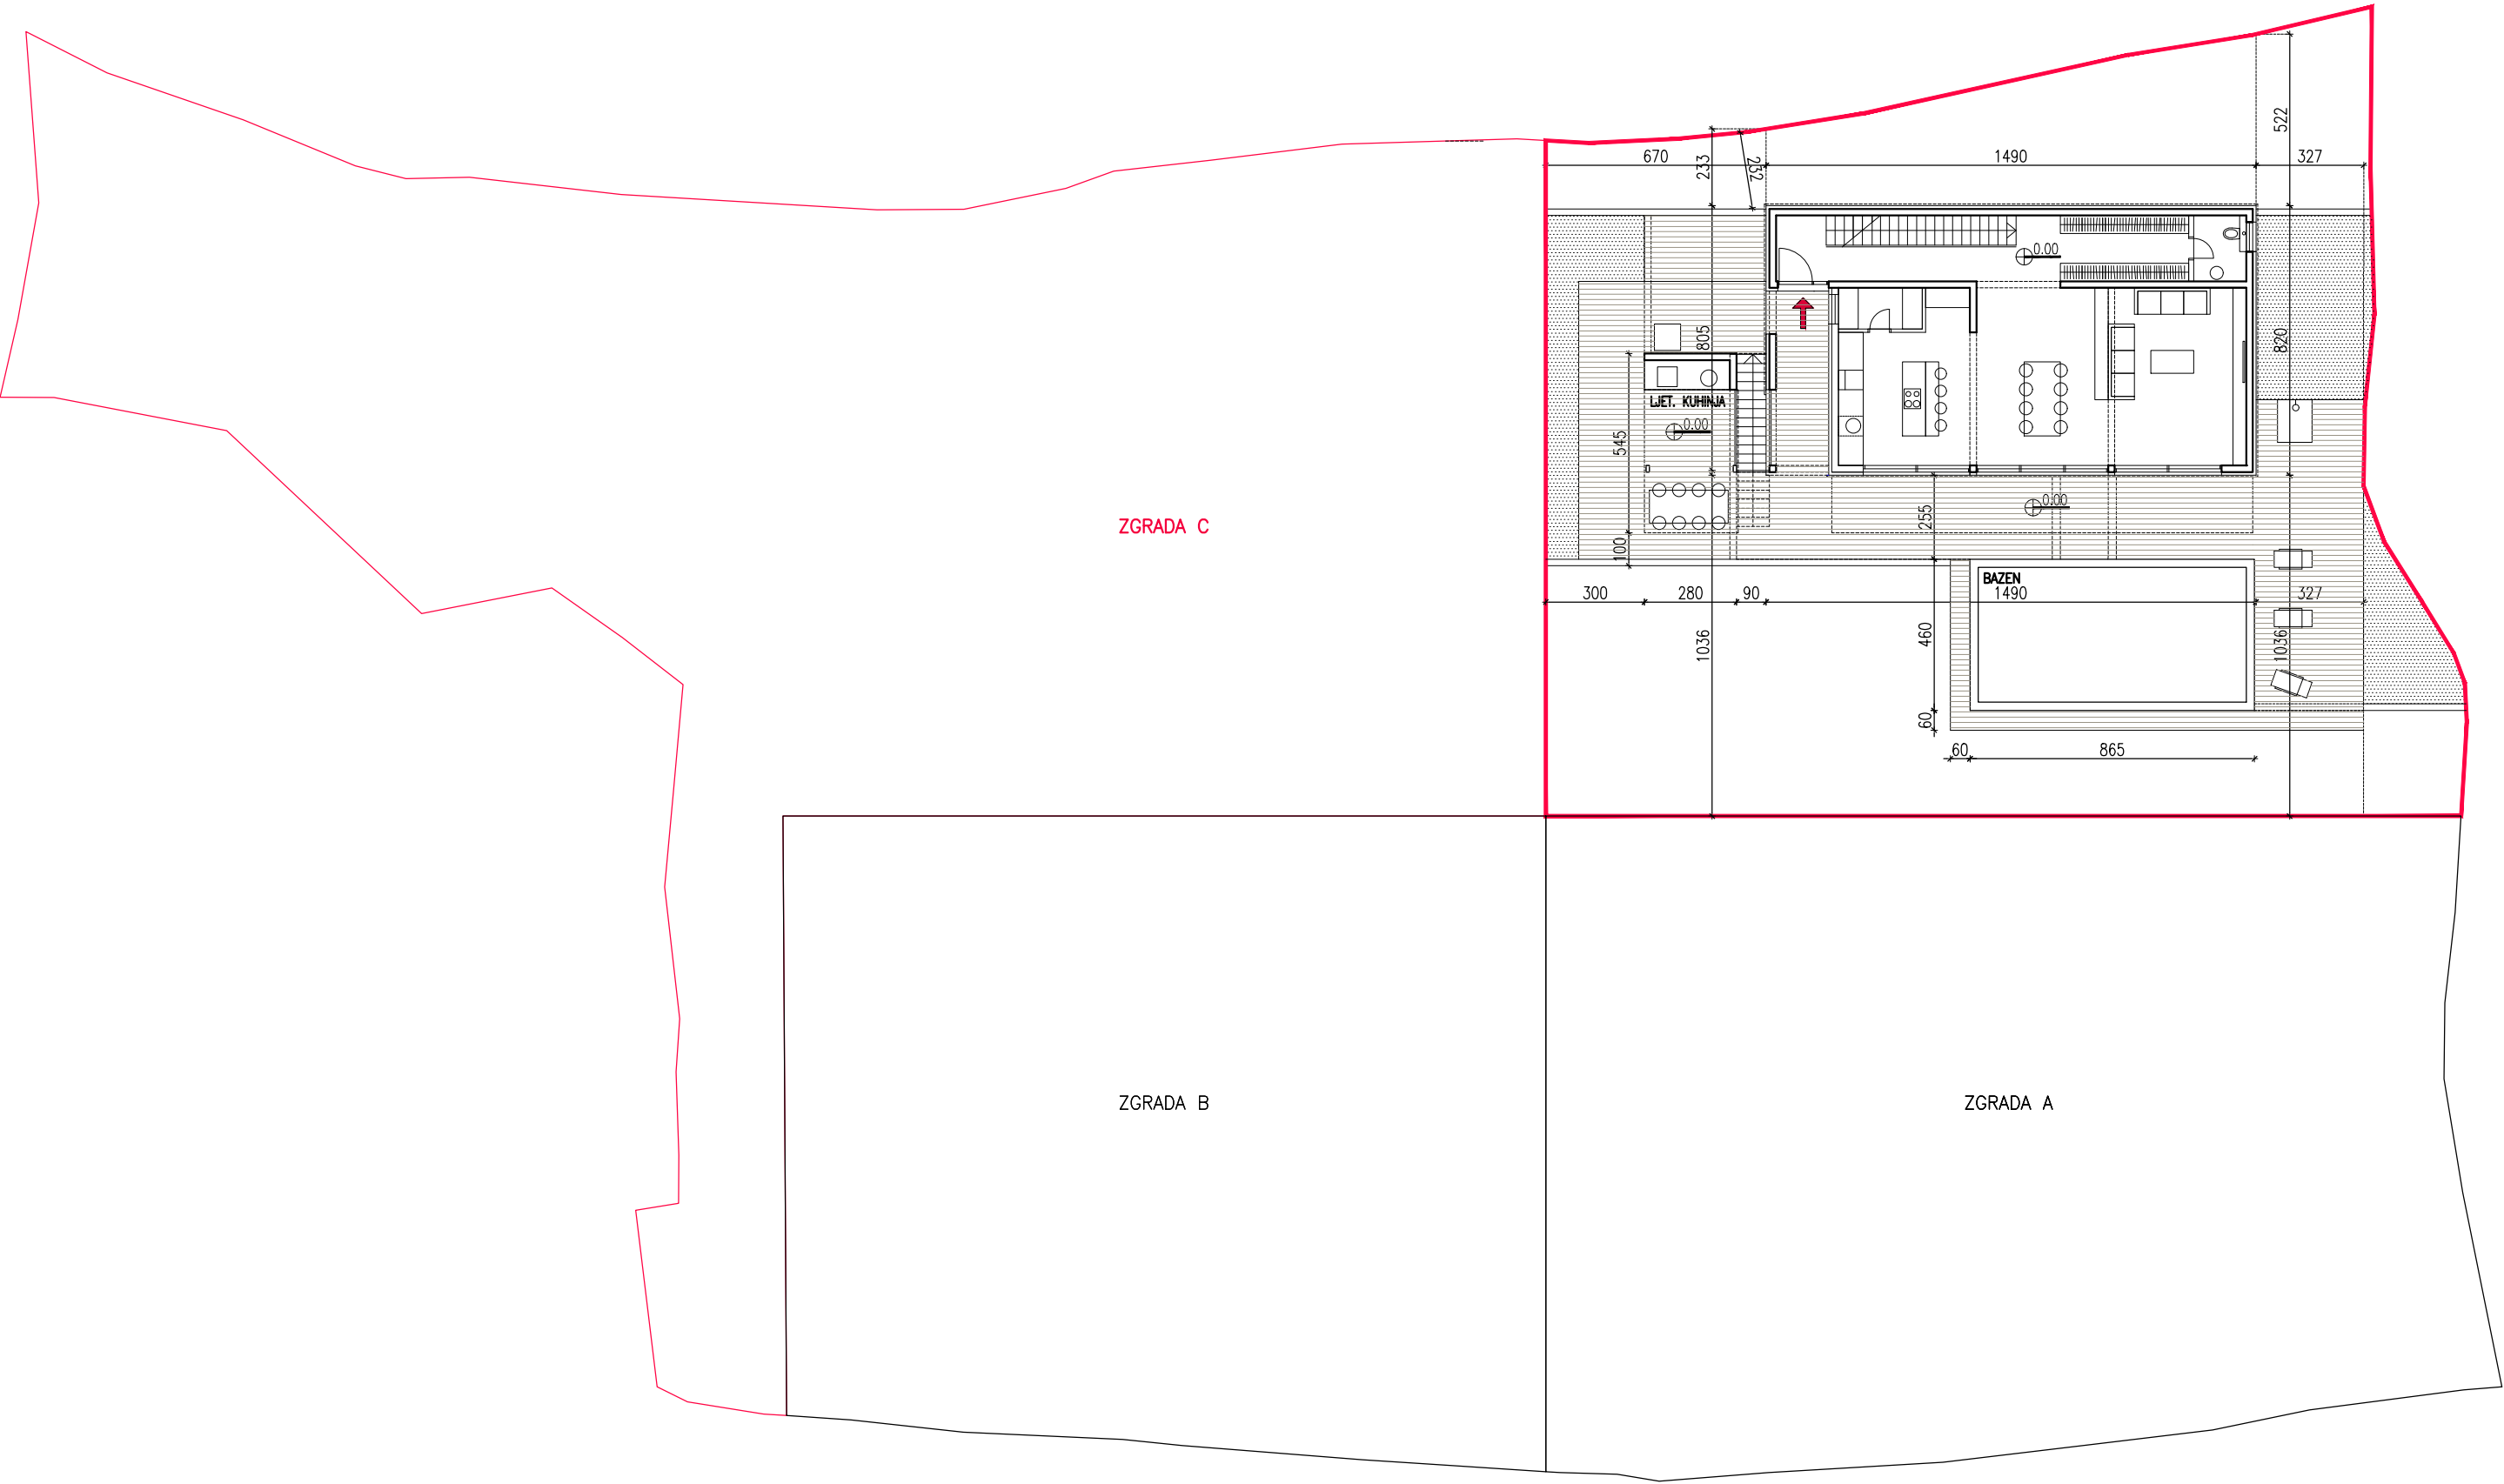

ZGRADA C

ZGRADA B

ZGRADA A

BAZEN

1490

670

233

252

1490

522

327

805

0.00

0.00

0.00

100

300

280

90

1036

460

60

60

865

327

1036

TLOCRT PRIZEMLJA

M. 1:200



