



SITUACIJA

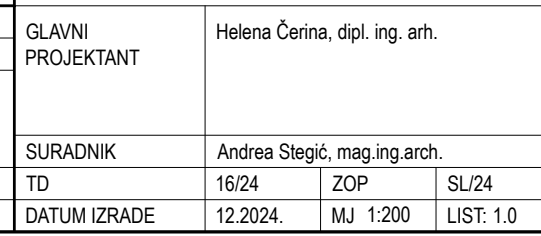


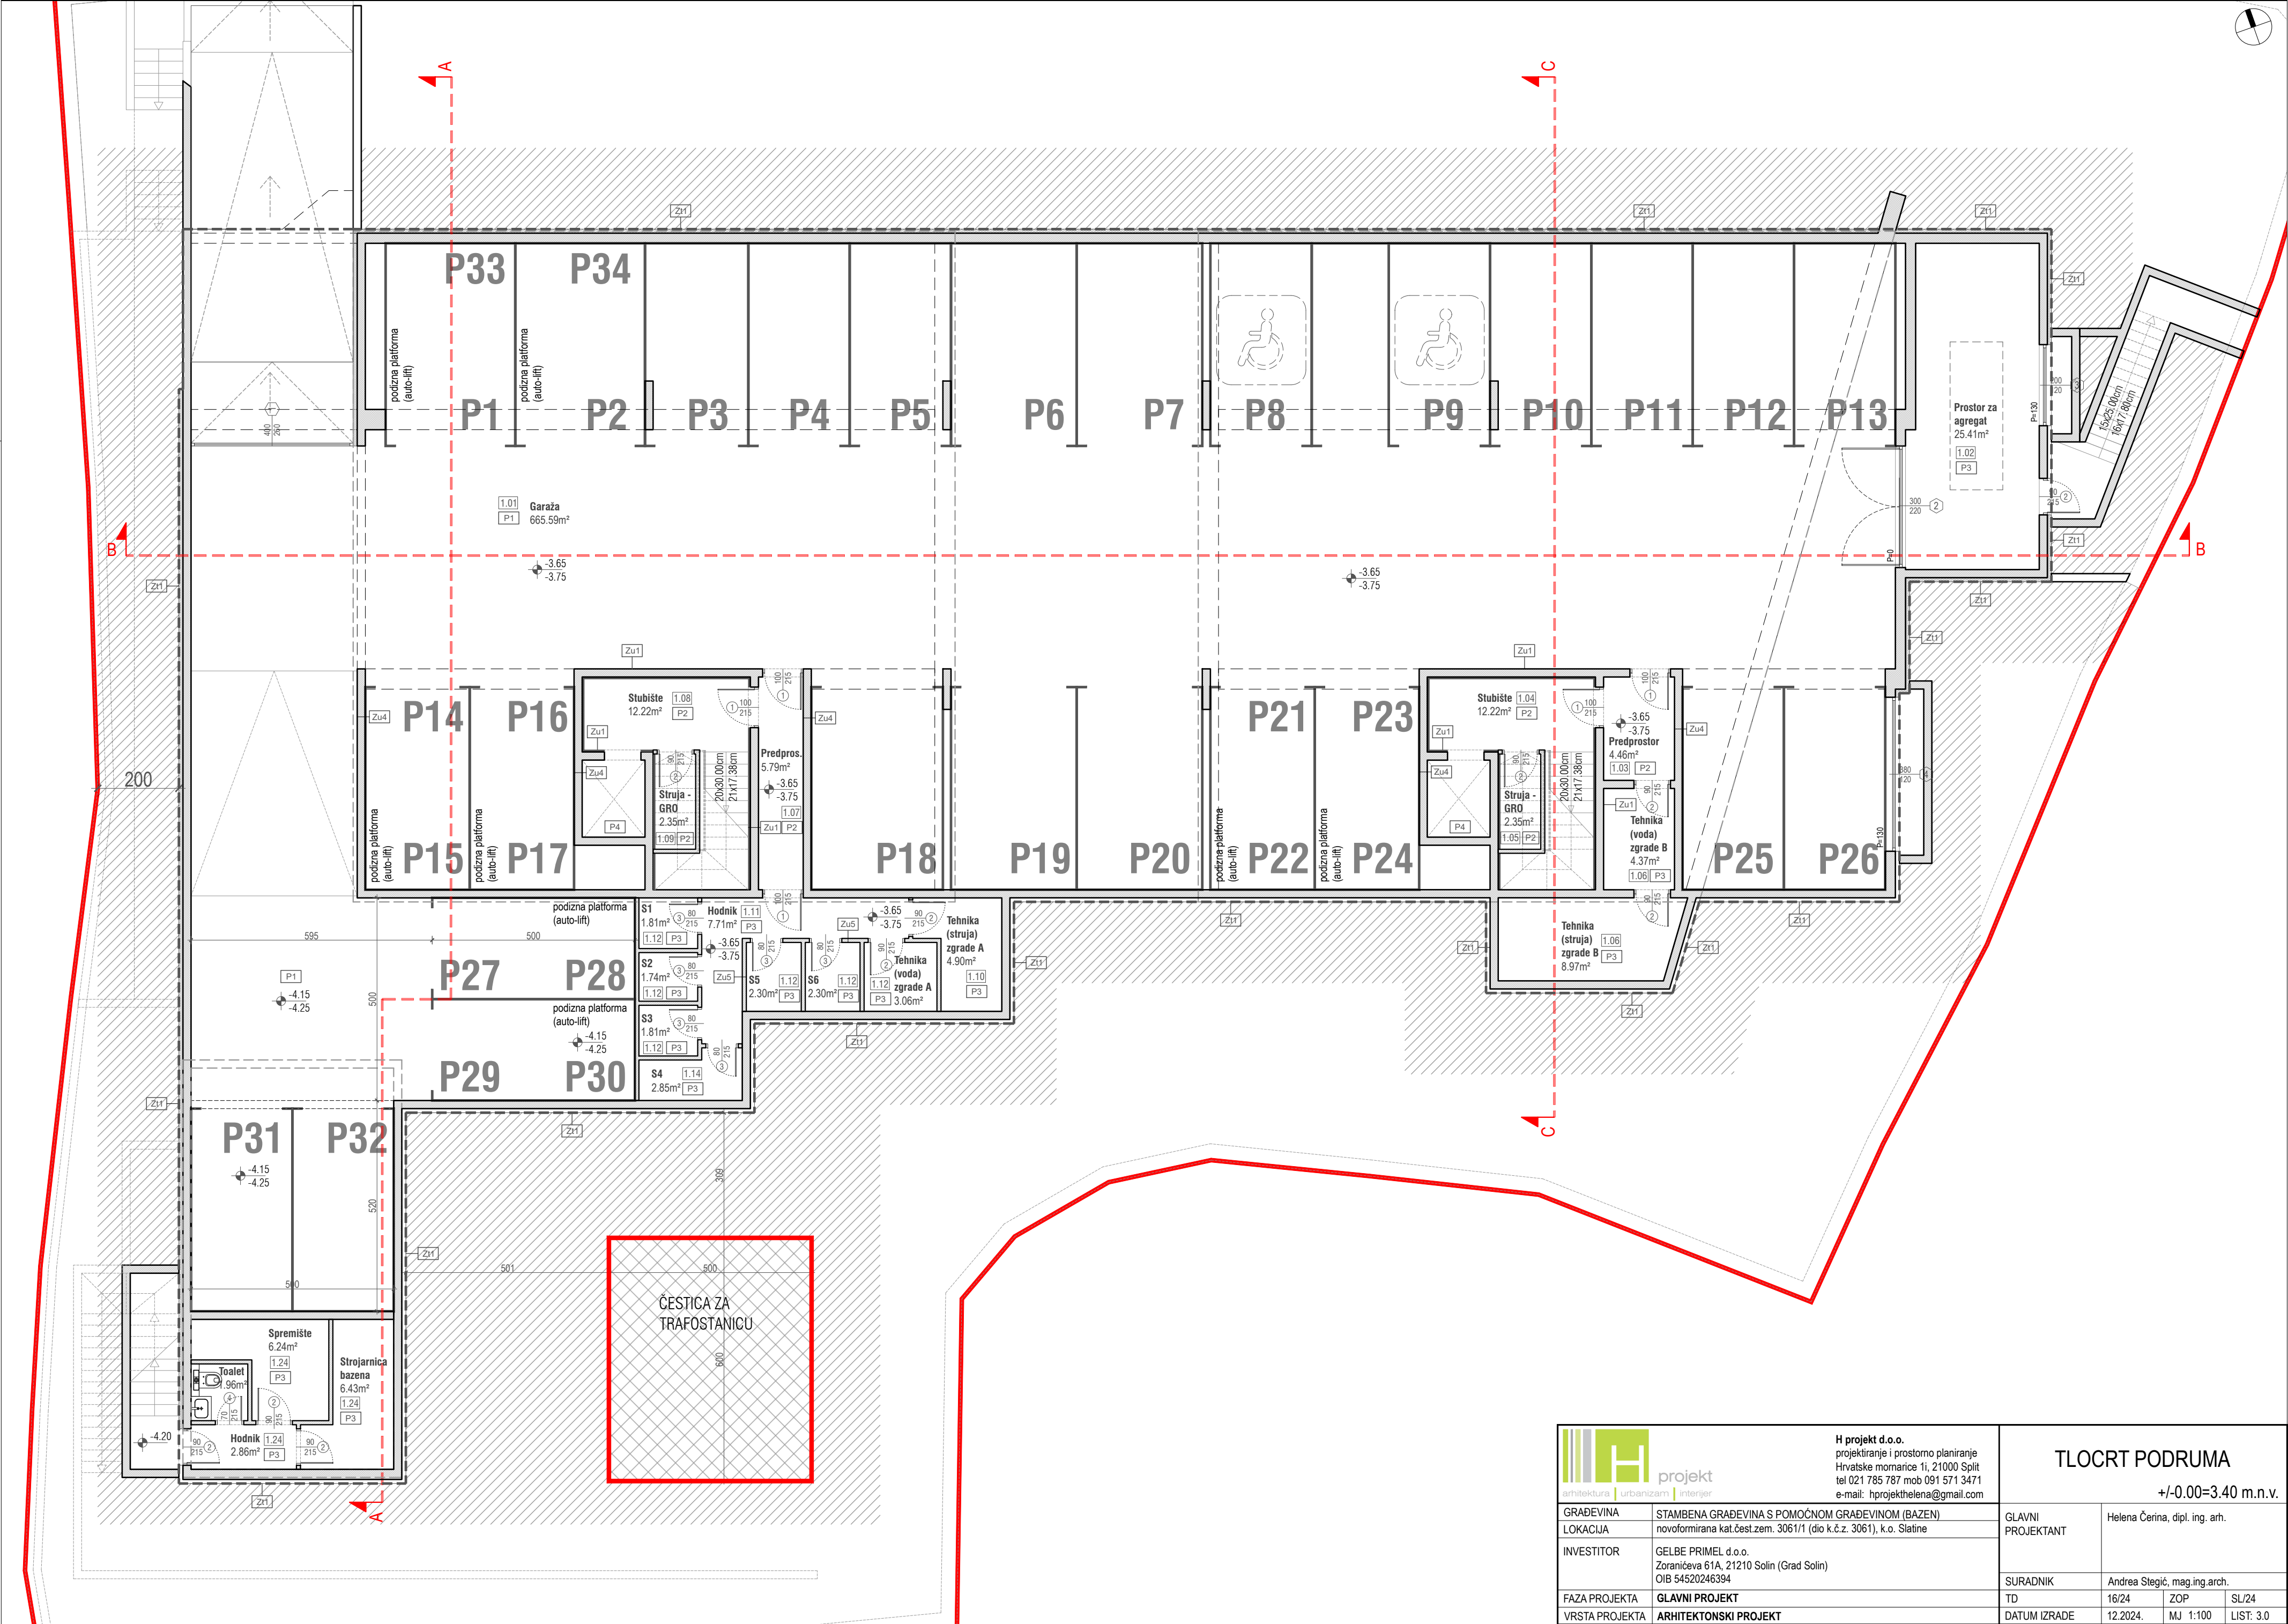


 projekt arhitektura urbanizam interijer		H projekt d.o.o. projektiranje i prostorno planiranje Hrvatske mornarice 1i, 21000 Split tel 021 785 787 mob 091 571 3471 e-mail: hprojektelena@gmail.com		TLOCRT PODRUMA +/-0.00=3.40 m.n.v.		
GRADEVINA	STAMBENA GRADEVINA S POMOĆNOM GRADEVINOM (BAZEN)	GLAVNI PROJEKTANT	Helena Čerina, dipl. ing. arh.			
LOKACIJA	novoformirana kat.čest.zem. 3061/1 (dio k.č.z. 3061), k.o. Slatine					
INVESTITOR	GELBE PRIMEL d.o.o. Zoranićeva 61A, 21210 Solin (Grad Solin) OIB 54520246394	SURADNIK	Andrea Stegić, mag.ing.arch.			
FAZA PROJEKTA	GLAVNI PROJEKT	TD	16/24	ZOP	SL/24	
VRSTA PROJEKTA	ARHITEKTONSKI PROJEKT	DATUM IZRADE	12.2024.	MJ 1:100	LIST: 3.0	

M 1:100


PRIZEMLJE

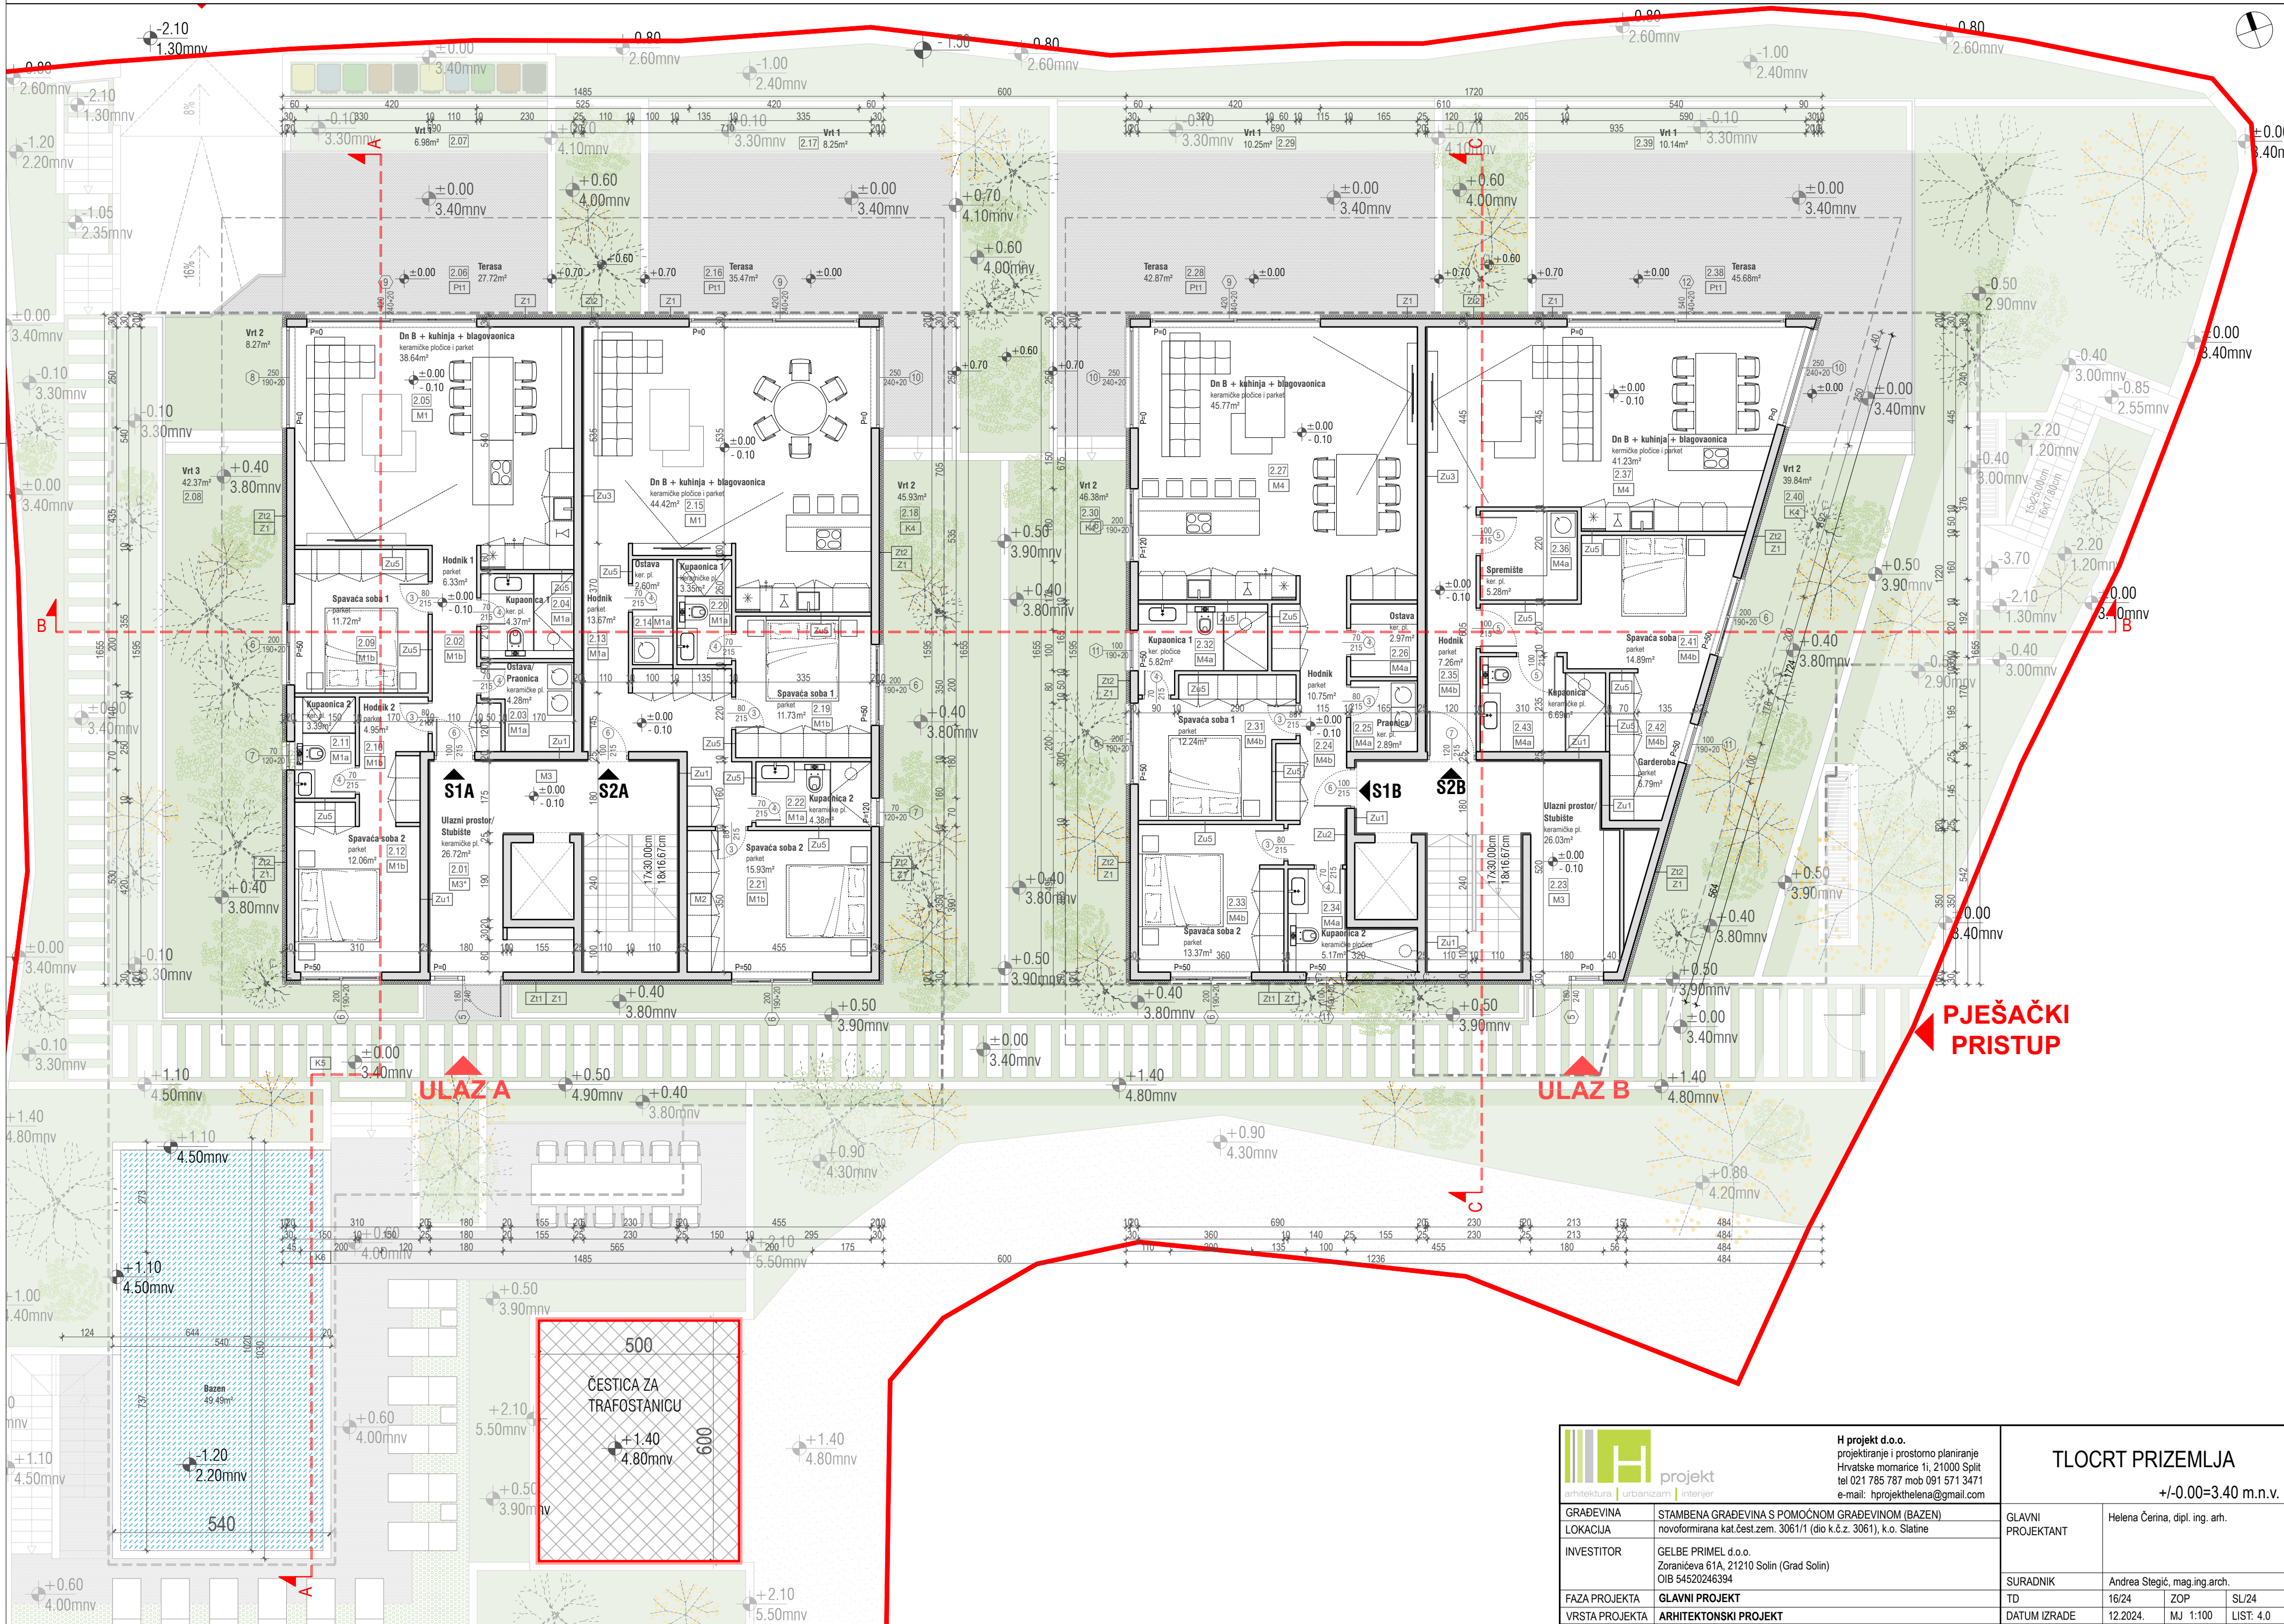


 projekt arhitektura urbanizam interijer		H projekt d.o.o. projektiranje i prostorno planiranje Hrvatske mornarice 11, 21000 Split tel 021 785 787 mob 091 571 3471 e-mail: hprojektelena@gmail.com		TLOCRT PRIZEMLJA +/-0.00=3.40 m.n.v.		
GRAĐEVINA	STAMBENA GRAĐEVINA S POMOĆNOM GRAĐEVINOM (BAZEN)	GLAVNI PROJEKTANT	Helena Čerina, dipl. ing. arh.			
LOKACIJA	novotvorena kat.čest.zem. 3061/1 (dio k.č.z. 3061), k.o. Slatine					
INVESTITOR	GELBE PRIMEL d.o.o. Zoranićeva 61A, 21210 Solin (Grad Solin) OIB 54520246394	SURADNIK	Andrea Stegić, mag.ing.arch.			
FAZA PROJEKTA	GLAVNI PROJEKT	TD	16/24	ZOP	SL/24	
VRSTA PROJEKTA	ARHITEKTONSKI PROJEKT	DATUM IZRADE	12.2024.	MJ 1:100	LIST: 4.0	

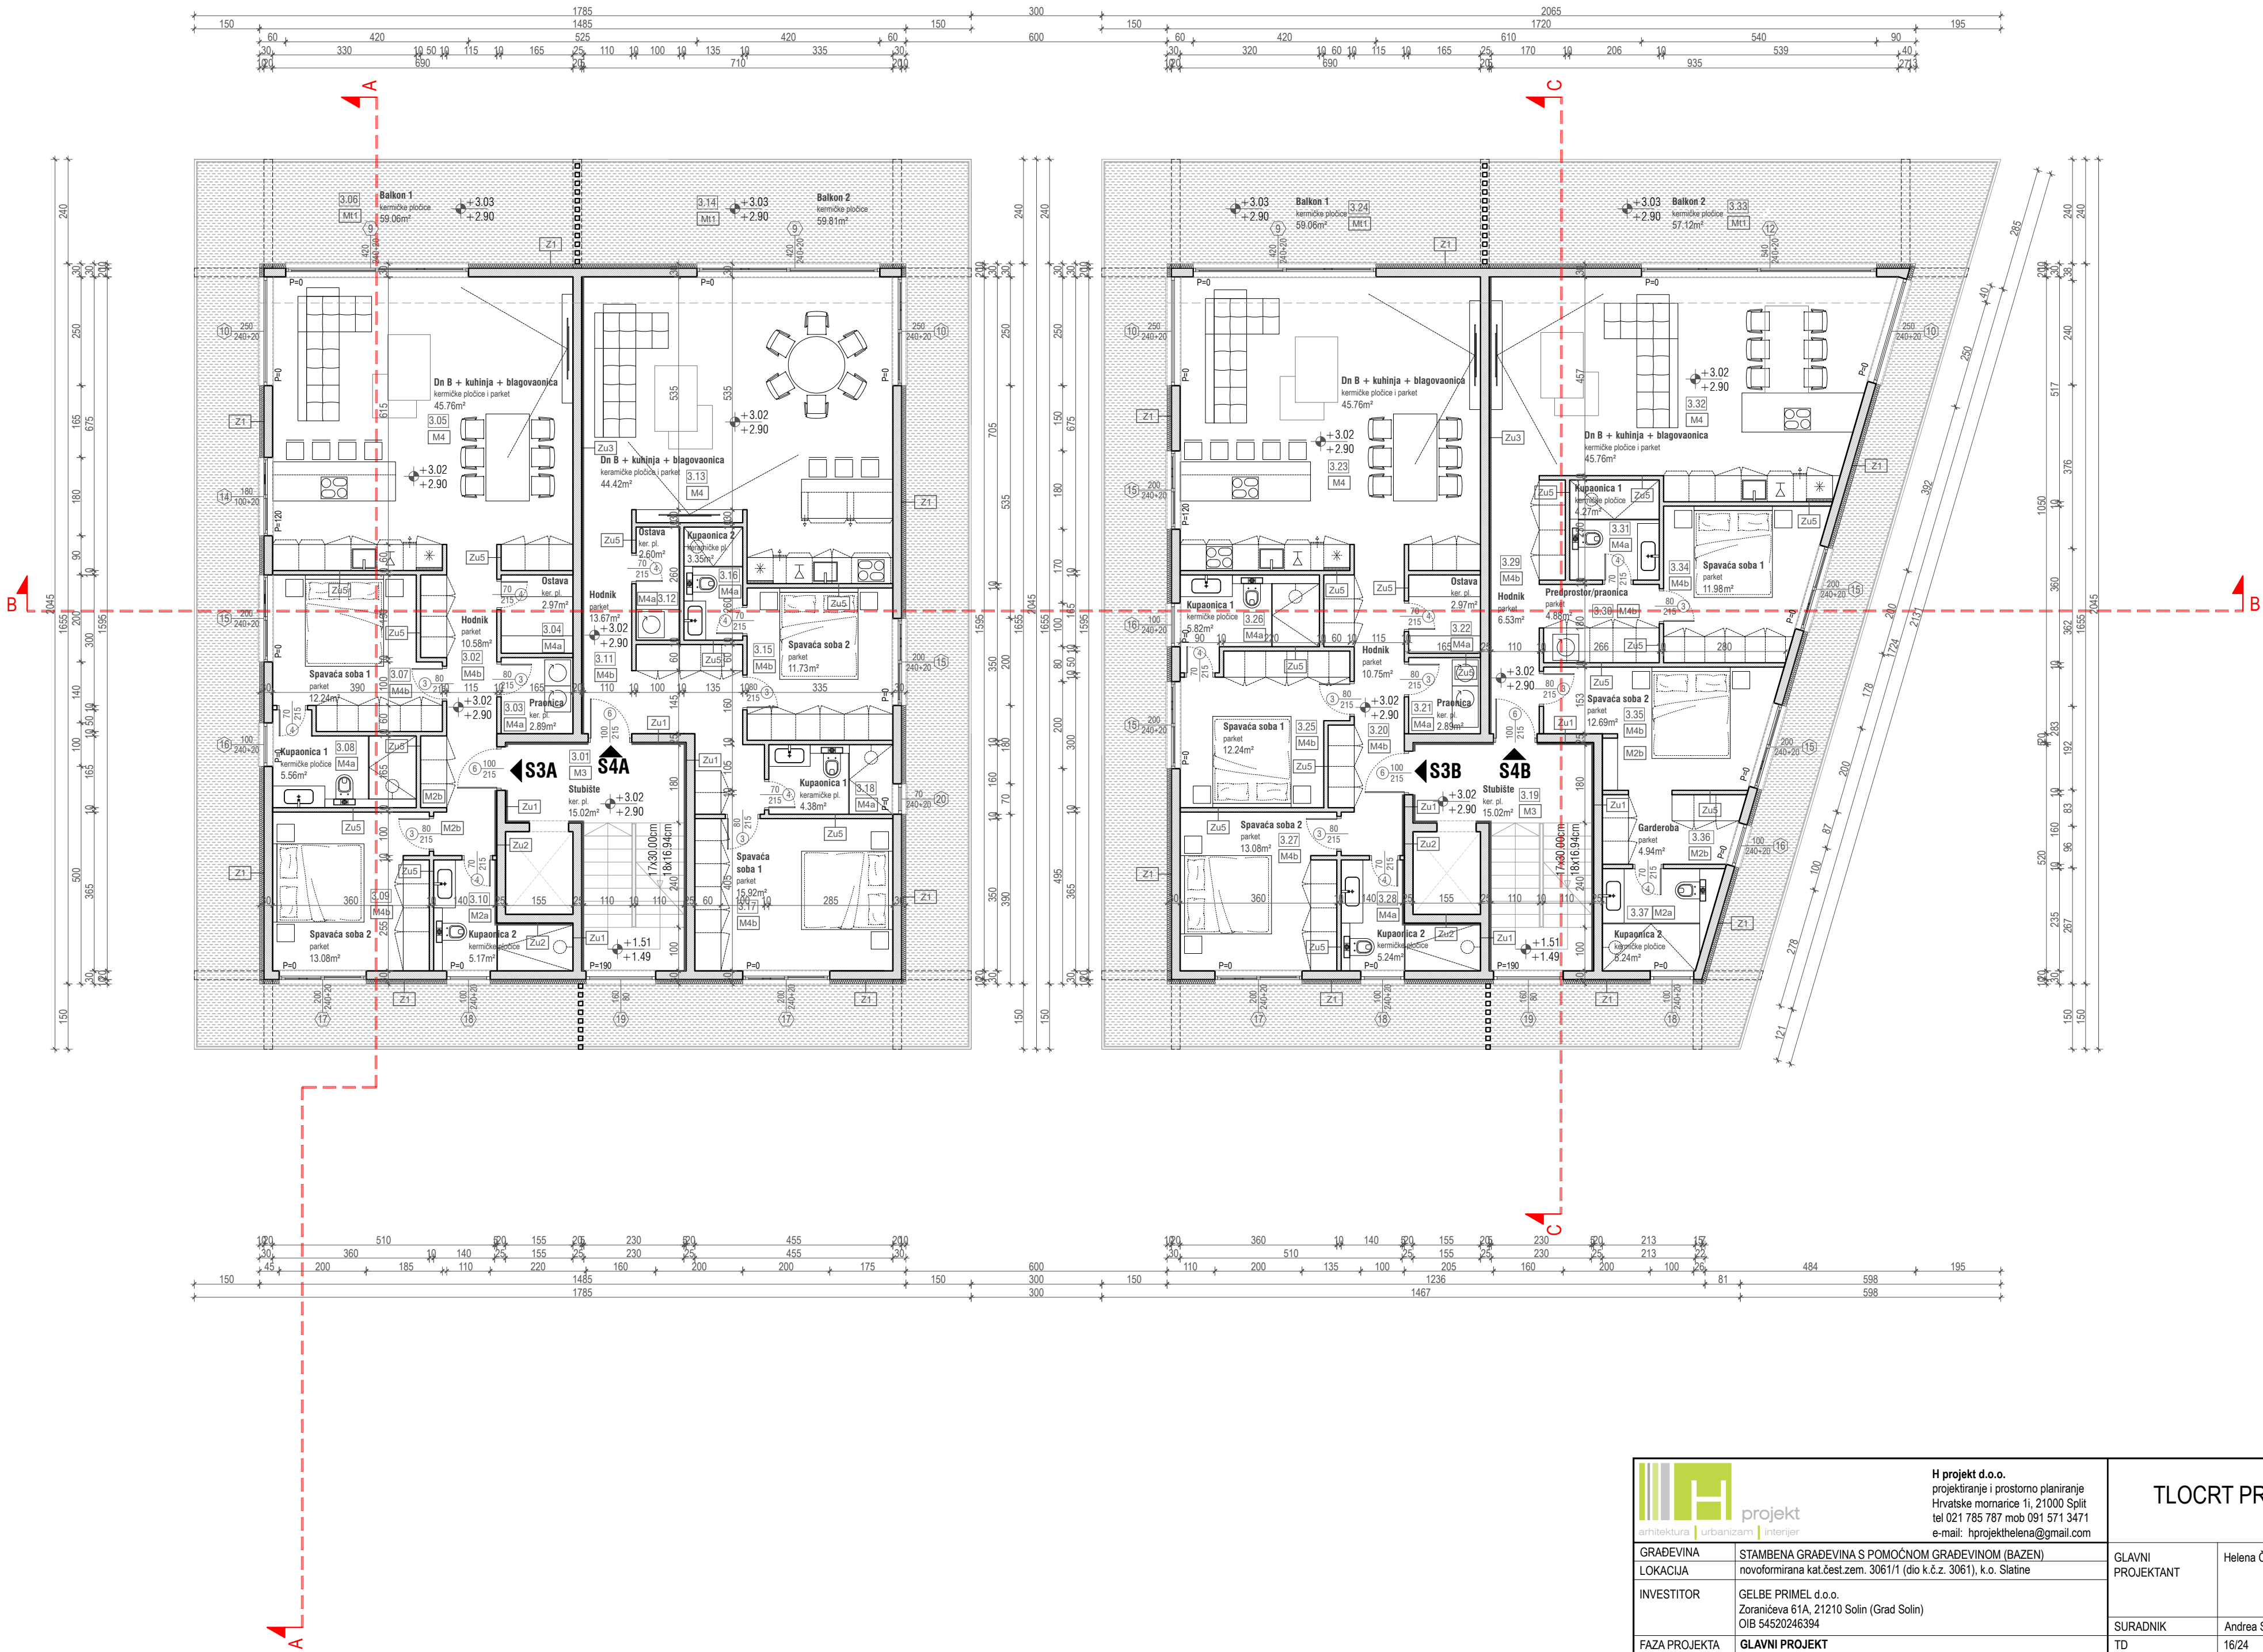


 H projekt d.o.o. projektiranje i prostorno planiranje Hrvatske mornarice 11, 21000 Split tel 021 785 787 mob 091 571 3471 e-mail: hprojektelena@gmail.com		TLOCRT PRVOG KATA +/-0.00=3.40 m.n.v.		
GRAĐEVINA	STAMBENA GRAĐEVINA S POMOĆNOM GRAĐEVINOM (BAZEN)	GLAVNI	Helena Čerina, dipl. ing. arh.	
LOKACIJA	novotformirana kat.čest.zem. 3061/1 (dio k.č.z. 3061), k.o. Slatine	PROJEKTANT		
INVESTITOR	GELBE PRIMEL d.o.o. Zoranićeva 61A, 21210 Solin (Grad Solin) OIB 54520246394	SURADNIK	Andrea Stegić, mag.ing.arch.	
FAZA PROJEKTA	GLAVNI PROJEKT	TD	16/24	ZOP SL/24
VRSTA PROJEKTA	ARHITEKTONSKI PROJEKT	DATUM IZRADE	12.2024.	MJ 1:100 LIST: 5.0

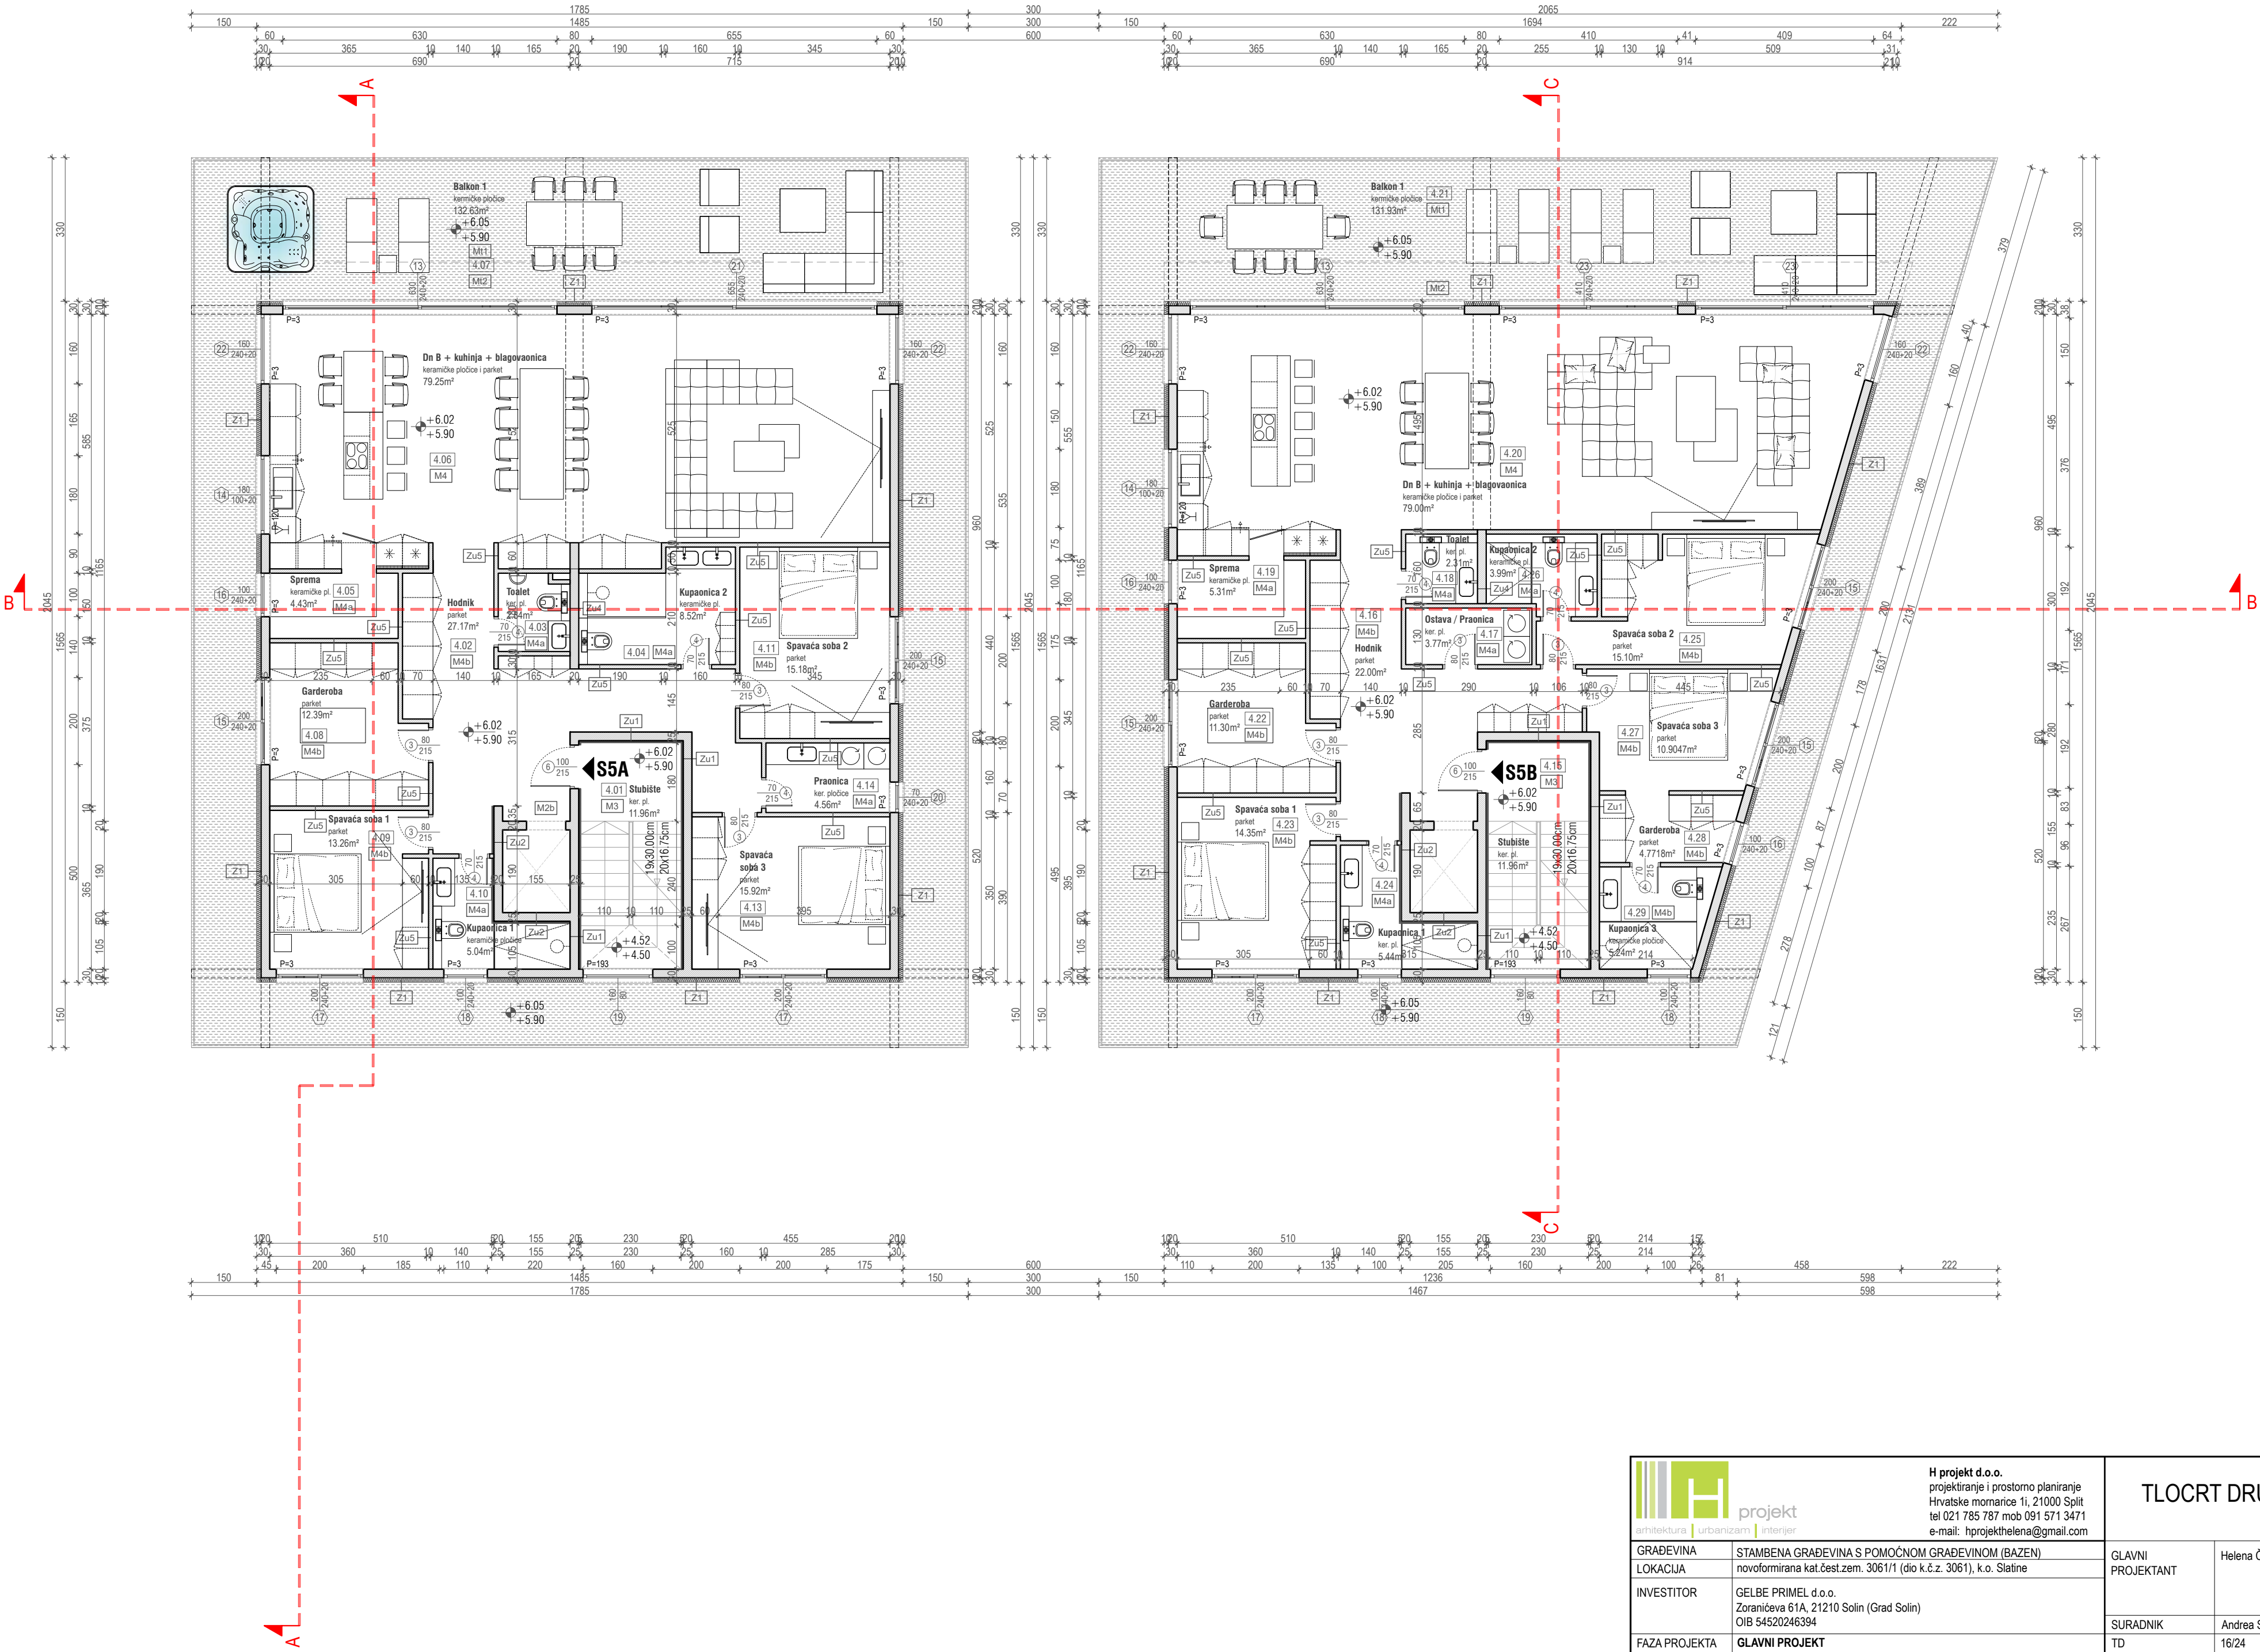

 H projekt d.o.o. projektiranje i prostorno planiranje Hrvatske mornarice 11, 21000 Split tel 021 785 787 mob 091 571 3471 e-mail: hprojektelena@gmail.com		TLOCRT DRUGOG KATA	
GRADEVINA		STAMBENA GRADEVINA S POMOĆNOM GRADEVINOM (BAZEN)	
LOKACIJA		novoformirana kat.čest.zem. 3061/1 (dio k.č.z. 3061), k.o. Slatine	
INVESTITOR		GELBE PRIMEL d.o.o. Zoranićeva 61A, 21210 Solin (Grad Solin) OIB 54520246394	
FAZA PROJEKTA		GLAVNI PROJEKT	
VRSTA PROJEKTA		ARHITEKTONSKI PROJEKT	
SURADNIK		Andrea Stegić, mag.ing.arch.	
TD		16/24	ZOP SL/24
DATUM IZRADE		12.2024.	MJ 1:100 LIST: 6.0

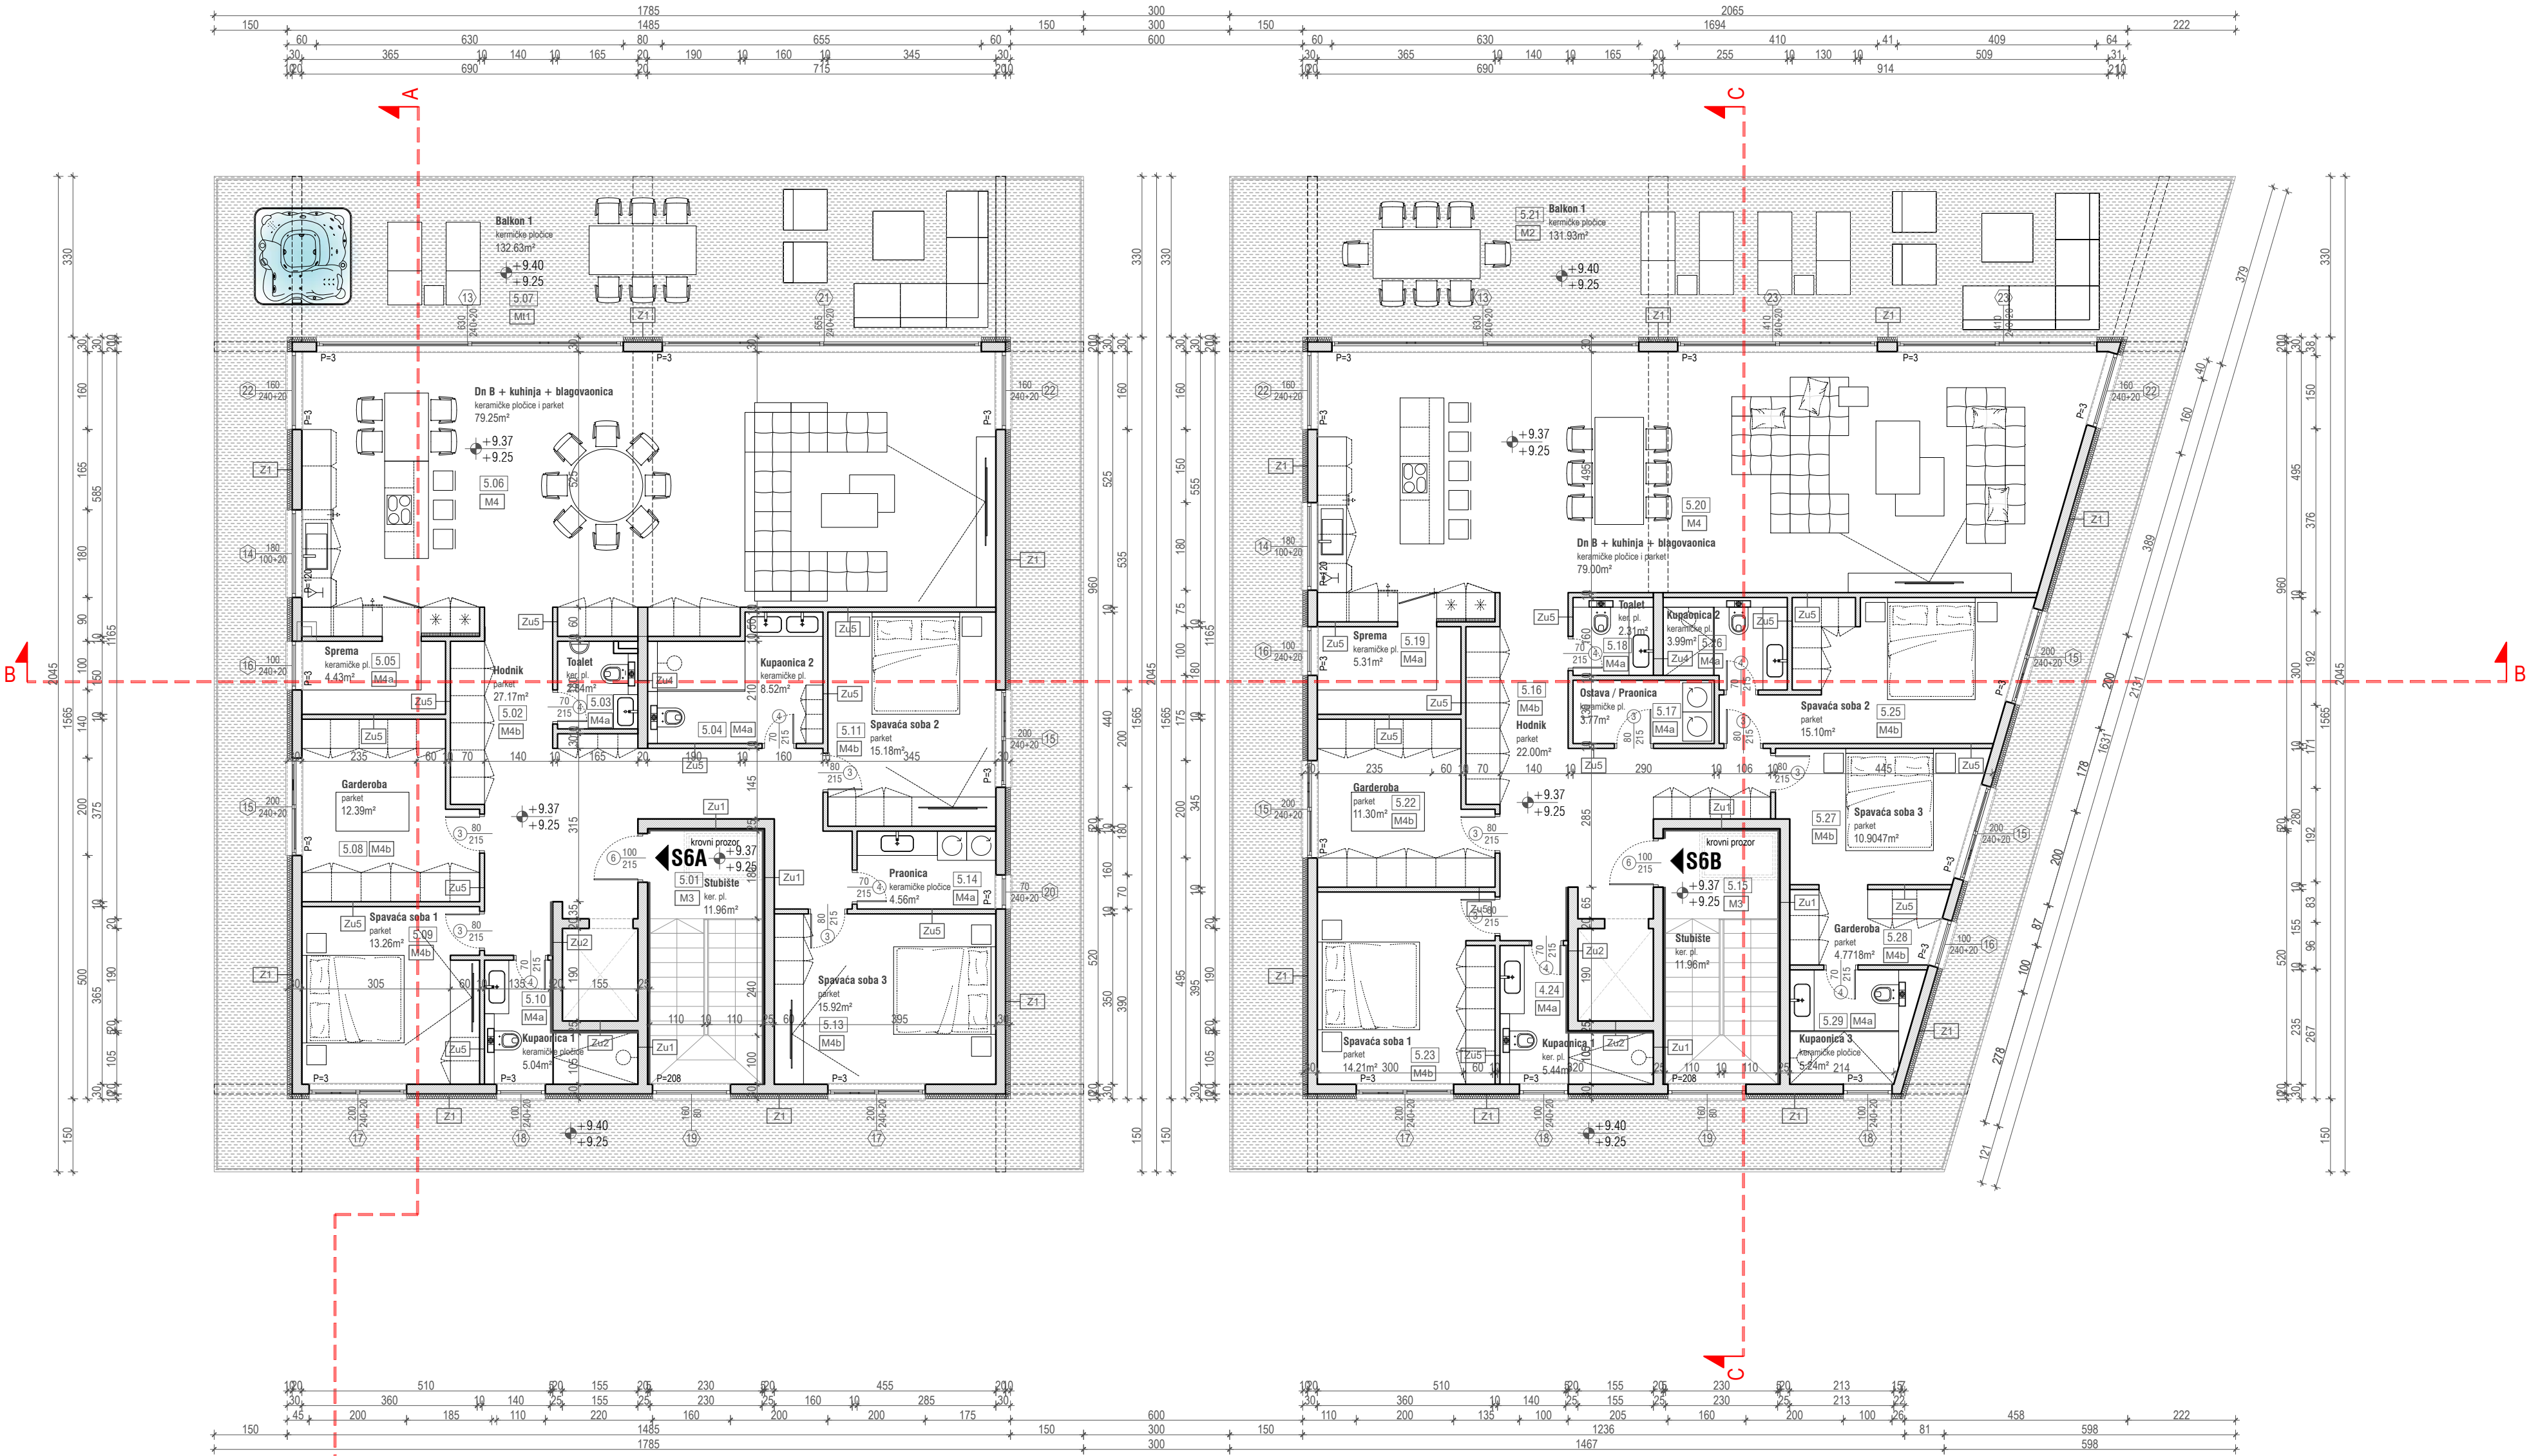

 H projekt d.o.o. projektiranje i prostorno planiranje Hrvatske mornarice 11, 21000 Split tel 021 785 787 mob 091 571 3471 e-mail: hprojektelena@gmail.com		TLOCRT TREĆEG KATA +/-0.00=3.40 m.n.v.			
GRAĐEVINA	STAMBENA GRAĐEVINA S POMOĆNOM GRAĐEVINOM (BAZEN)	GLAVNI PROJEKTANT	Helena Čerina, dipl. ing. arh.		
LOKACIJA	novoformirana kat.čest.zem. 3061/1 (dio k.č.z. 3061), k.o. Slatine				
INVESTITOR	GELBE PRIMEL d.o.o. Zoranićeva 61A, 21210 Solin (Grad Solin) OIB 54520246394	SURADNIK	Andrea Stegić, mag.ing.arch.		
FAZA PROJEKTA	GLAVNI PROJEKT	TD	16/24	ZOP	SL/24
VRSTA PROJEKTA	ARHITEKTONSKI PROJEKT	DATUM IZRADE	12.2024.	MJ 1:100	LIST: 7.0

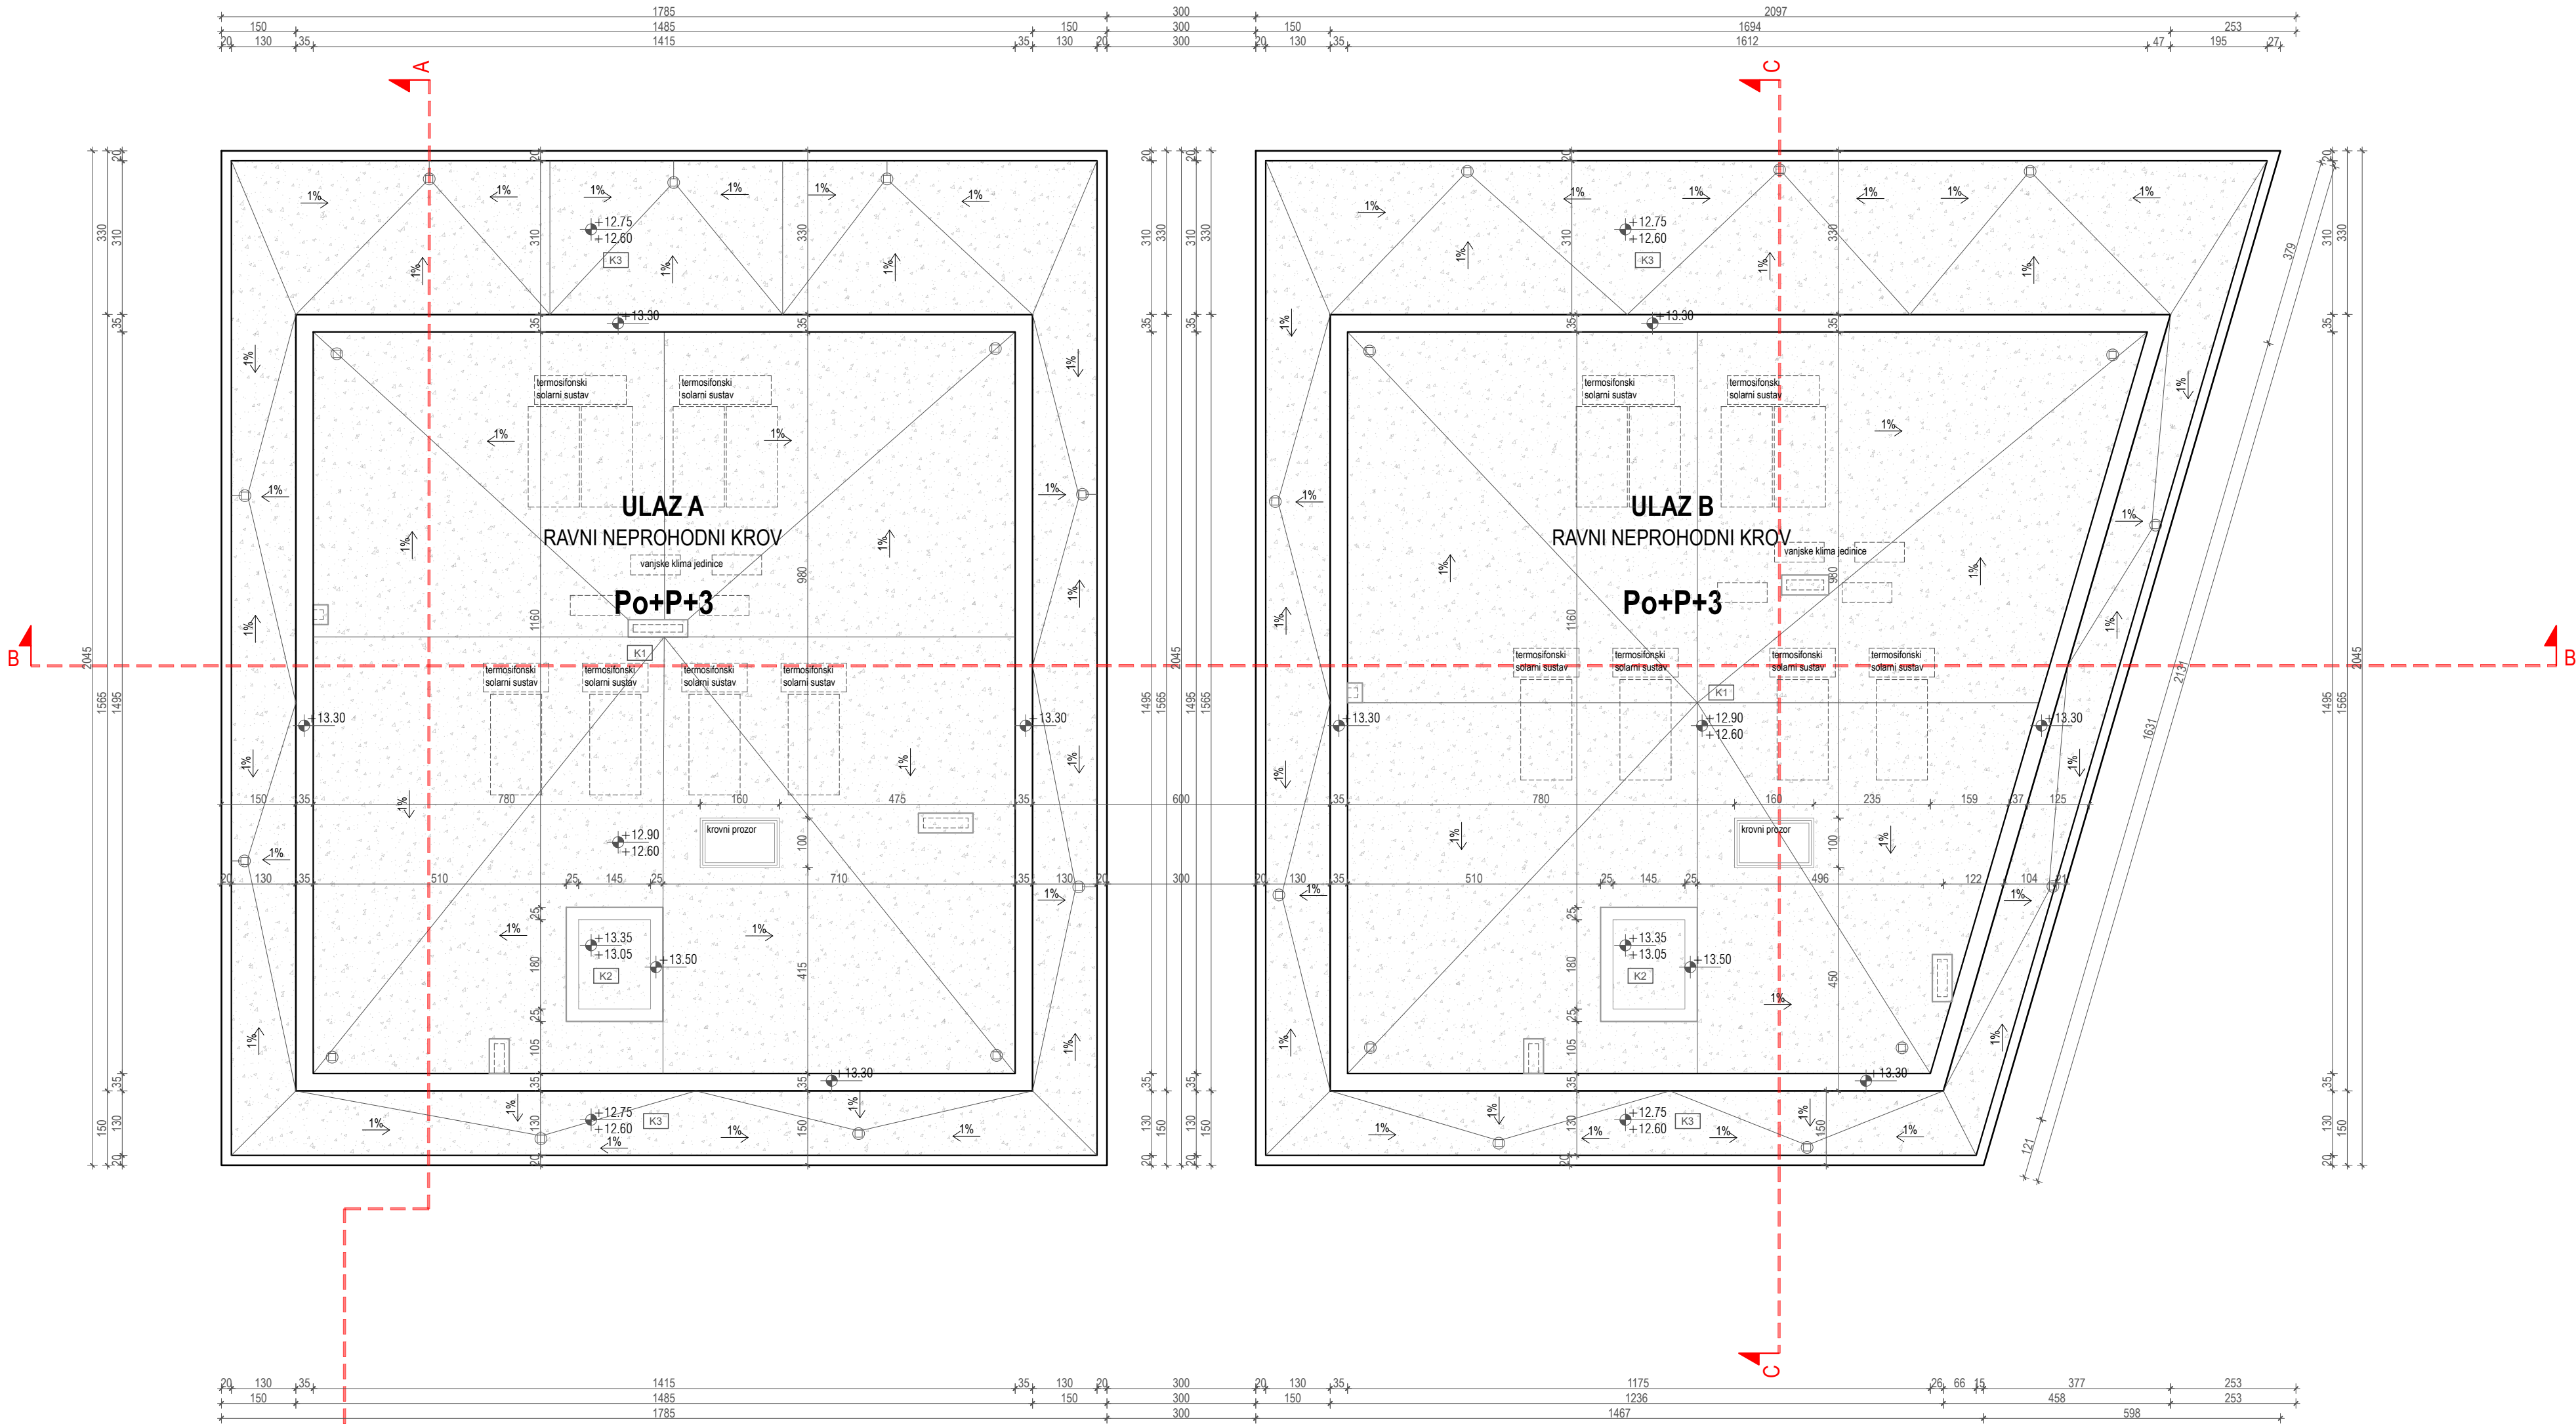

 H projekt d.o.o. projektiranje i prostorno planiranje Hrvatske mornarice 11, 21000 Split tel 021 785 787 mob 091 571 3471 e-mail: hprojekthelena@gmail.com		TLOCRT KROVA +/-0.00=3.40 m.n.v.			
GRADEVINA	STAMBENA GRADEVINA S POMOĆNOM GRADEVINOM (BAZEN)	GLAVNI PROJEKTANT	Helena Čerina, dipl. ing. arh.		
LOKACIJA	novoformirana kat.čest.zem. 3061/1 (dio k.č.z. 3061), k.o. Slatine				
INVESTITOR	GELBE PRIMEL d.o.o. Zoranićeva 61A, 21210 Solin (Grad Solin) OIB 54520246394	SURADNIK		Andrea Stegić, mag.ing.arch.	
FAZA PROJEKTA	GLAVNI PROJEKT	TD	16/24	ZOP	SL/24
VRSTA PROJEKTA	ARHITEKTONSKI PROJEKT	DATUM IZRADE	12.2024.	MJ 1:100	LIST: 8.0